
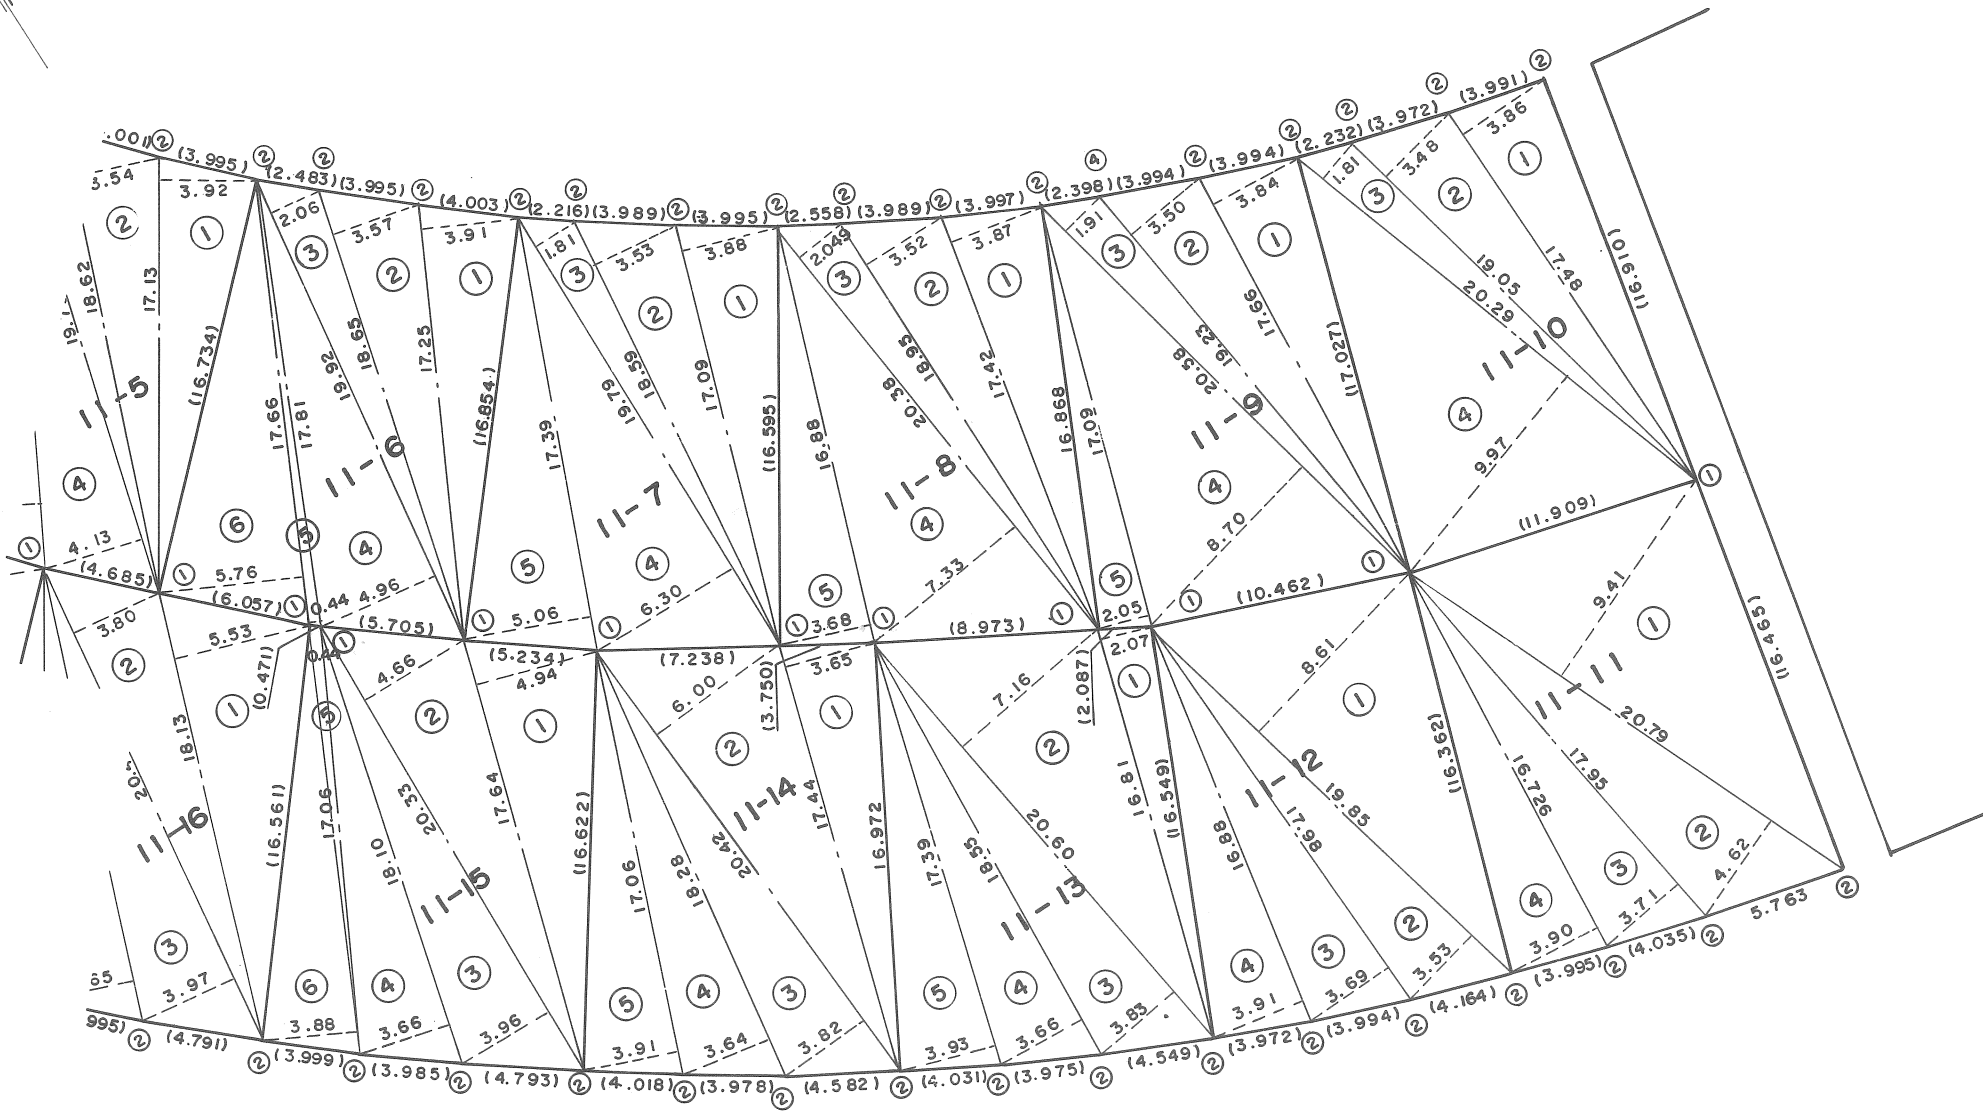


地番 11-6~11-10
11-15~11-11

土地所在図
地積測量図

土地の所在 須磨区横尾3丁目

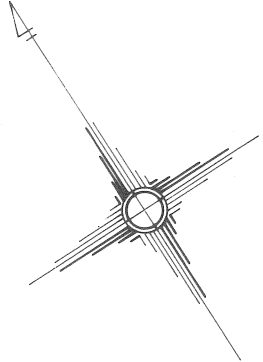

作製者

(年 月 日作製)

申請人

神戸市長 宮崎辰雄

縮尺

1 / 300

地番	11-6~11-10
	11-15~11-11
土地の所在	須磨区横尾3丁目

土地所在図
地積測量図

11-6			
1	17.25	3.91	67.4475
2	18.65	3.57	66.5805
3	19.92	2.06	41.0352
4	19.92	4.96	98.8032
5	17.81	0.44	7.8364
6	17.66	5.76	101.7216
計			383.4244
1/2			191.71
11-7			
番号	底辺	垂線	倍面積
1	17.09	3.88	66.3092
2	18.59	3.53	65.6227
3	19.79	1.81	35.8199
4	19.79	6.30	124.6770
5	17.39	5.06	87.9934
計			380.4222
1/2			190.21
11-8			
1	17.42	3.87	67.4154
2	18.95	3.52	66.7040
3	20.38	2.049	41.75862
4	20.38	7.33	149.3854
5	16.88	3.68	62.1184
計			387.38182
1/2			193.69

11-9			
番号	底辺	垂線	倍面積
1	17.66	3.84	67.8144
2	19.23	3.50	67.3050
3	20.58	1.91	39.3078
4	20.58	8.70	179.0460
5	17.09	2.05	35.0345
計			388.5077
1/2			194.25
11-10			
番号	底辺	垂線	倍面積
1	17.48	3.86	67.4728
2	19.05	3.48	66.2940
3	20.29	1.81	36.7249
4	20.29	9.97	202.2913
計			372.7830
1/2			186.39
11-11			
1	20.79	9.41	195.6339
2	20.79	4.62	96.0498
3	17.95	3.71	66.5945
4	16.726	3.90	65.2314
計			423.5096
1/2			211.75
11-12			
1	19.85	8.61	170.9085
2	19.85	3.53	70.0705
3	17.98	3.69	66.3462
4	16.88	3.91	66.0008
計			373.3260
1/2			186.66

11-13			
1	16.81	2.07	34.7967
2	20.60	7.16	147.4960
3	20.60	3.83	78.8980
4	18.55	3.66	67.8930
5	17.39	3.93	68.3427
計			397.4264
1/2			198.71
11-14			
1	17.44	3.65	63.6560
2	20.42	6.00	122.5200
3	20.42	3.82	78.0044
4	18.28	3.64	66.5392
5	17.06	3.91	66.7046
計			397.4242
1/2			198.71
11-15			
1	17.64	4.94	87.1416
2	20.33	4.66	94.7378
3	20.33	3.96	80.5068
4	18.10	3.66	66.2460
5	17.06	0.44	7.5064
6	17.06	3.88	66.1928
計			402.3314
1/2			201.16