


地 番 13—1 ~ 13—8

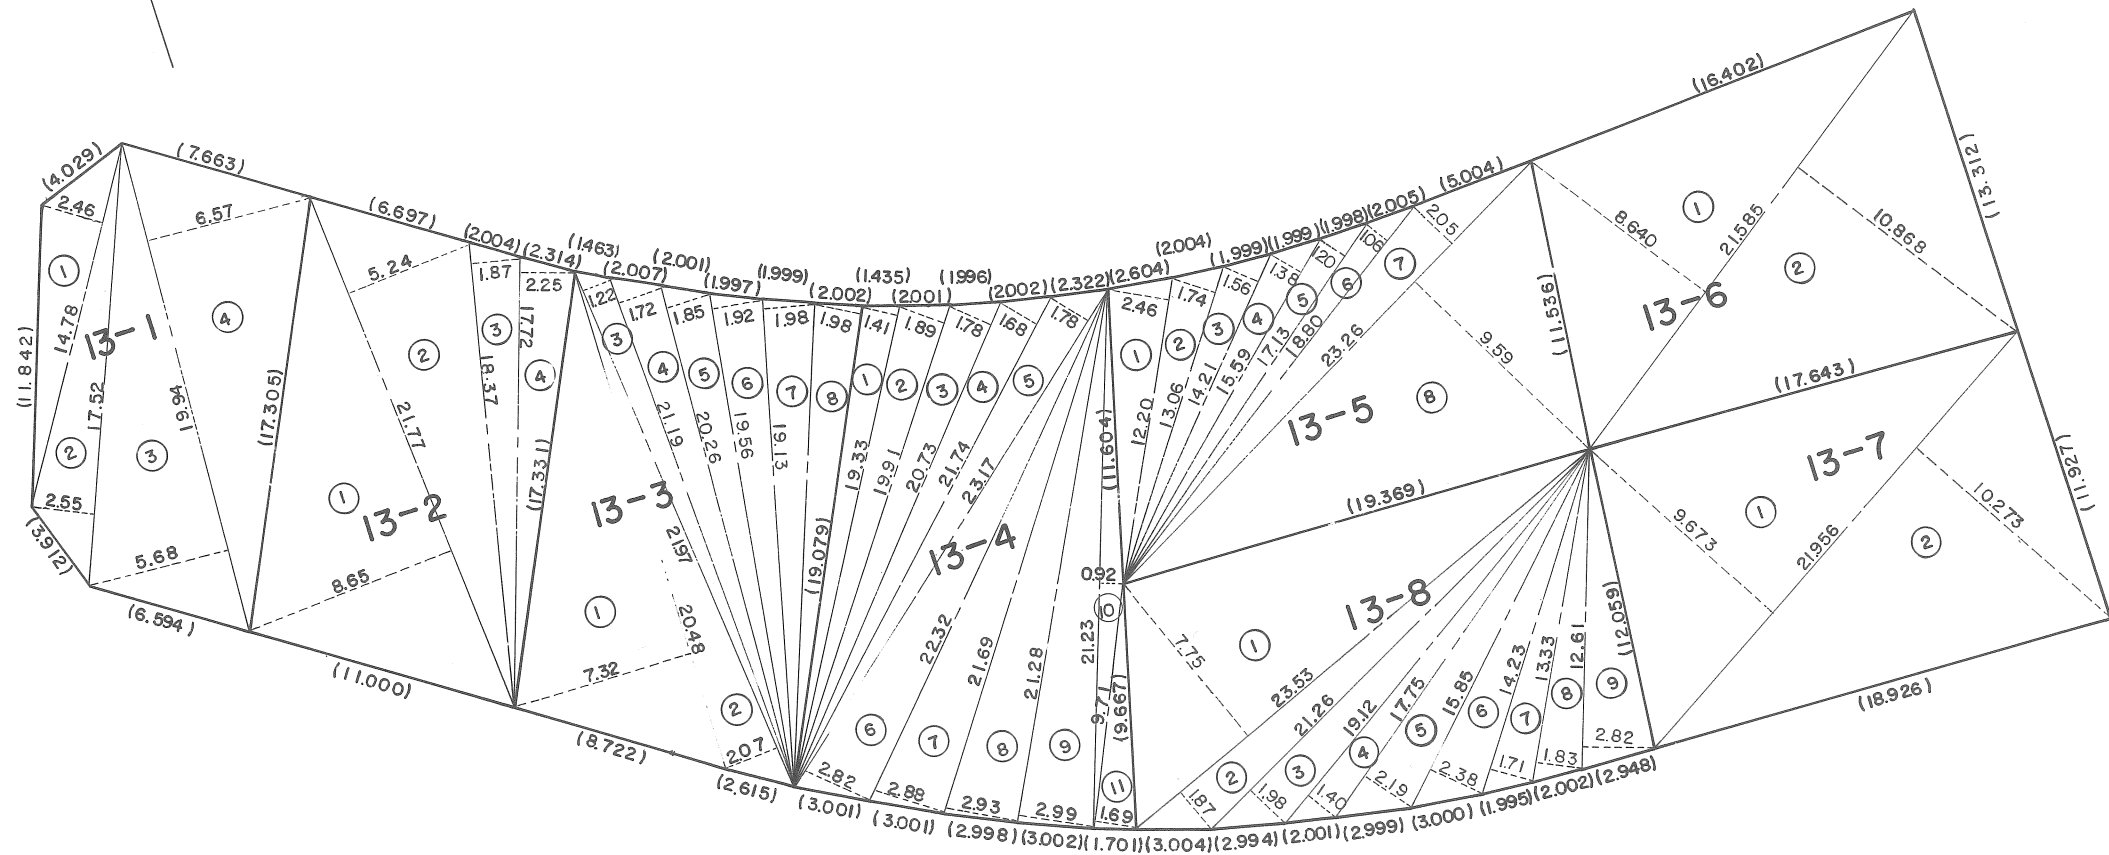

(年 月 日作製)

縮尺

1

13-1			
NO	底 辺	高 さ	倍 面 積
1	14 78	2 46	36 3588
2	17 52	2 55	44 6760
3	19 94	5 68	113 2592
4	19 94	6 57	131 0058
計			325 2998
1/2			162 64
13-2			
1	21 77	8 65	188 3105
2	21 77	5 24	114 0748
3	18 37	1 87	34 3519
4	17 72	2 25	39 8700
計			376 6072
1/2			188 30
13-3			
1	20 48	7 32	149 9136
2	21 97	2 07	45 4779
3	21 97	1 22	26 8034
4	21 19	1 72	36 4468
5	20 26	1 85	37 4810
6	19 56	1 92	37 5552
7	19 13	1 98	37 8774
8	19 079	1 98	37 77642
計			409 33172
1/2			204 66
13-4			
1	19 33	1 41	27 2553
2	19 91	1 89	37 6299
3	20 73	1 78	36 8994
4	21 74	1 68	36 5232
5	23 17	1 78	41 2426
6	23 17	2 82	65 3394
7	22 32	2 88	64 2816
8	21 69	2 93	63 5517
9	21 28	2 99	63 6272
10	21 23	0 92	19 5316
11	9 71	1 69	16 4099
計			472 2918
1/2			236 14

13-5			
1	12 20	2 46	30 0120
2	13 06	1 74	22 7244
3	14 21	1 56	22 1676
4	15 59	1 38	21 5142
5	17 13	1 20	20 5560
6	18 80	1 06	19 9280
7	23 26	2 05	47 6830
8	23 26	9 59	223 0634
計			407 6486
1/2			203 82
13-6			
1	21 585	8 640	186 494400
2	21 585	10 868	234 585780
計			421 080180
1/2			210 54
13-7			
1	21 956	9 673	212 380388
2	21 956	10 273	225 553988
計			437 934376
1/2			218 96
13-8			
1	23 53	7 75	182 3575
2	23 53	1 87	44 0011
3	21 26	1 98	42 0948
4	19 12	1 40	26 7680
5	17 75	2 19	38 8725
6	15 85	2 38	37 7230
7	14 23	1 71	24 3333
8	13 33	1 83	24 3939
9	12 61	2 82	35 5602
計			456 1043
1/2			228 05