
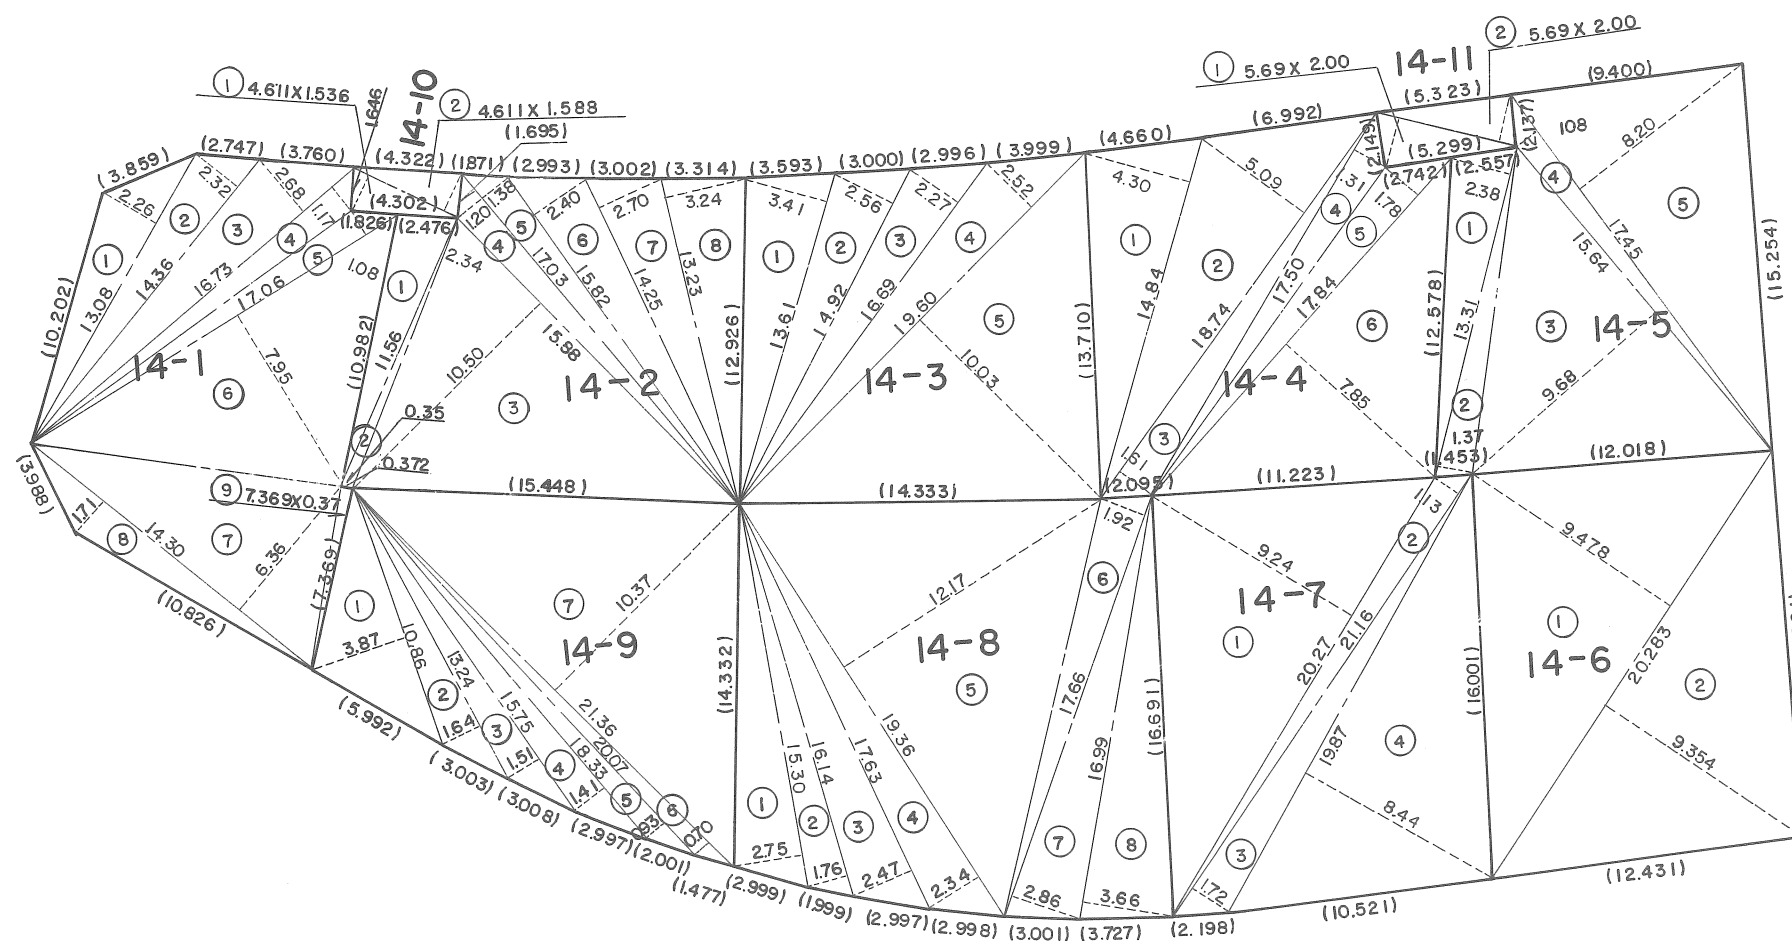


土地所在図  
地積測量図

|       |            |
|-------|------------|
| 地番    | 14-1~14-11 |
| 土地の所在 | 須磨区横尾2丁目   |

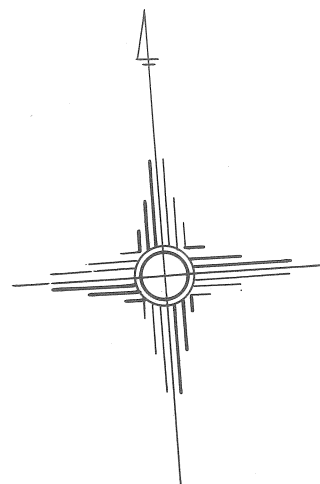

作製者

( 年 月 日作製 )

申請人

神戸市長 宮崎辰雄

縮尺

1

|       |            |
|-------|------------|
| 地番    | 14-1~14-11 |
| 土地の所在 | 須磨区横尾2丁目   |

土地所  
地積測在  
量図図

| 14-1 |       |      |           |
|------|-------|------|-----------|
| NO   | 底辺    | 高さ   | 倍面積       |
| 1    | 13.08 | 2.26 | 29.5608   |
| 2    | 14.36 | 2.32 | 33.3152   |
| 3    | 16.73 | 2.68 | 44.8364   |
| 4    | 16.73 | 1.17 | 19.5741   |
| 5    | 17.06 | 1.08 | 18.4248   |
| 6    | 17.06 | 7.95 | 135.6270  |
| 7    | 14.30 | 6.36 | 90.9480   |
| 8    | 14.30 | 1.71 | 24.4530   |
| 9    | 7.369 | 0.37 | 2.72653   |
| 計    |       |      | 399.46583 |
| 1/2  |       |      | 199.73    |

| 14-2 |       |       |          |
|------|-------|-------|----------|
| 1    | 11.56 | 2.34  | 27.0504  |
| 2    | 11.56 | 0.35  | 4.0460   |
| 3    | 15.88 | 10.50 | 166.7400 |
| 4    | 17.03 | 1.20  | 20.4360  |
| 5    | 17.03 | 1.38  | 23.5014  |
| 6    | 15.82 | 2.40  | 37.9680  |
| 7    | 14.25 | 2.70  | 38.4750  |
| 8    | 13.23 | 3.24  | 42.8652  |
| 計    |       |       | 361.0820 |
| 1/2  |       |       | 180.54   |

| 14-3 |       |       |          |
|------|-------|-------|----------|
| 1    | 13.61 | 3.41  | 46.4101  |
| 2    | 14.92 | 2.56  | 38.1952  |
| 3    | 16.69 | 2.27  | 37.8863  |
| 4    | 19.60 | 2.52  | 49.3920  |
| 5    | 19.60 | 10.03 | 196.5880 |
| 計    |       |       | 368.4716 |
| 1/2  |       |       | 184.23   |

| 14-4 |       |      |          |
|------|-------|------|----------|
| 1    | 14.84 | 4.30 | 63.8120  |
| 2    | 18.74 | 5.09 | 95.3866  |
| 3    | 18.74 | 1.61 | 30.1714  |
| 4    | 17.50 | 1.31 | 22.9250  |
| 5    | 17.84 | 1.78 | 31.7552  |
| 6    | 17.84 | 7.85 | 140.0440 |
| 計    |       |      | 384.0942 |
| 1/2  |       |      | 192.04   |

| 14-5 |       |      |          |
|------|-------|------|----------|
| 1    | 13.31 | 2.38 | 31.6778  |
| 2    | 13.31 | 1.37 | 18.2347  |
| 3    | 15.64 | 9.68 | 151.3952 |
| 4    | 17.45 | 1.08 | 18.8460  |
| 5    | 17.45 | 8.20 | 143.0900 |
| 計    |       |      | 363.2437 |
| 1/2  |       |      | 181.62   |

| 14-6 |        |       |            |
|------|--------|-------|------------|
| 1    | 20.283 | 9.478 | 192.242274 |
| 2    | 20.283 | 9.354 | 189.727182 |
| 計    |        |       | 381.969456 |
| 1/2  |        |       | 190.98     |

| 14-7 |       |      |          |
|------|-------|------|----------|
| 1    | 20.27 | 9.24 | 187.2948 |
| 2    | 21.16 | 1.13 | 23.9108  |
| 3    | 21.16 | 1.72 | 36.3952  |
| 4    | 19.87 | 8.44 | 167.7028 |
| 計    |       |      | 415.3036 |
| 1/2  |       |      | 207.65   |

| 14-8 |       |       |          |
|------|-------|-------|----------|
| 1    | 15.30 | 2.75  | 42.0750  |
| 2    | 16.14 | 1.76  | 28.4064  |
| 3    | 17.63 | 2.47  | 43.5461  |
| 4    | 19.36 | 2.34  | 45.3024  |
| 5    | 19.36 | 12.17 | 235.6112 |
| 6    | 17.66 | 1.92  | 33.9072  |
| 7    | 17.66 | 2.86  | 50.5076  |
| 8    | 16.99 | 3.66  | 62.1834  |
| 計    |       |       | 541.5393 |
| 1/2  |       |       | 270.76   |

| 14-9 |       |       |          |
|------|-------|-------|----------|
| 1    | 10.86 | 3.87  | 42.0282  |
| 2    | 13.24 | 1.64  | 21.7136  |
| 3    | 15.75 | 1.51  | 23.7825  |
| 4    | 18.33 | 1.41  | 25.8453  |
| 5    | 20.07 | 0.93  | 18.6651  |
| 6    | 21.36 | 0.70  | 14.9520  |
| 7    | 21.36 | 10.37 | 221.5032 |
| 計    |       |       | 368.4899 |
| 1/2  |       |       | 184.24   |

| 14-10 ゴミステーション |       |       |           |
|----------------|-------|-------|-----------|
| 1              | 4.611 | 1.536 | 7.082496  |
| 2              | 4.611 | 1.588 | 7.322268  |
| 計              |       |       | 14.404764 |
| 1/2            |       |       | 7.20      |

| 14-11 ゴミステーション |      |      |         |
|----------------|------|------|---------|
| 1              | 5.69 | 2.00 | 11.3800 |
| 2              | 5.69 | 2.00 | 11.3800 |
| 計              |      |      | 22.7600 |
| 1/2            |      |      | 11.38   |

作製者

( 年 月 日作製 )

申請人

神戸市長 宮崎辰雄

縮尺

1