
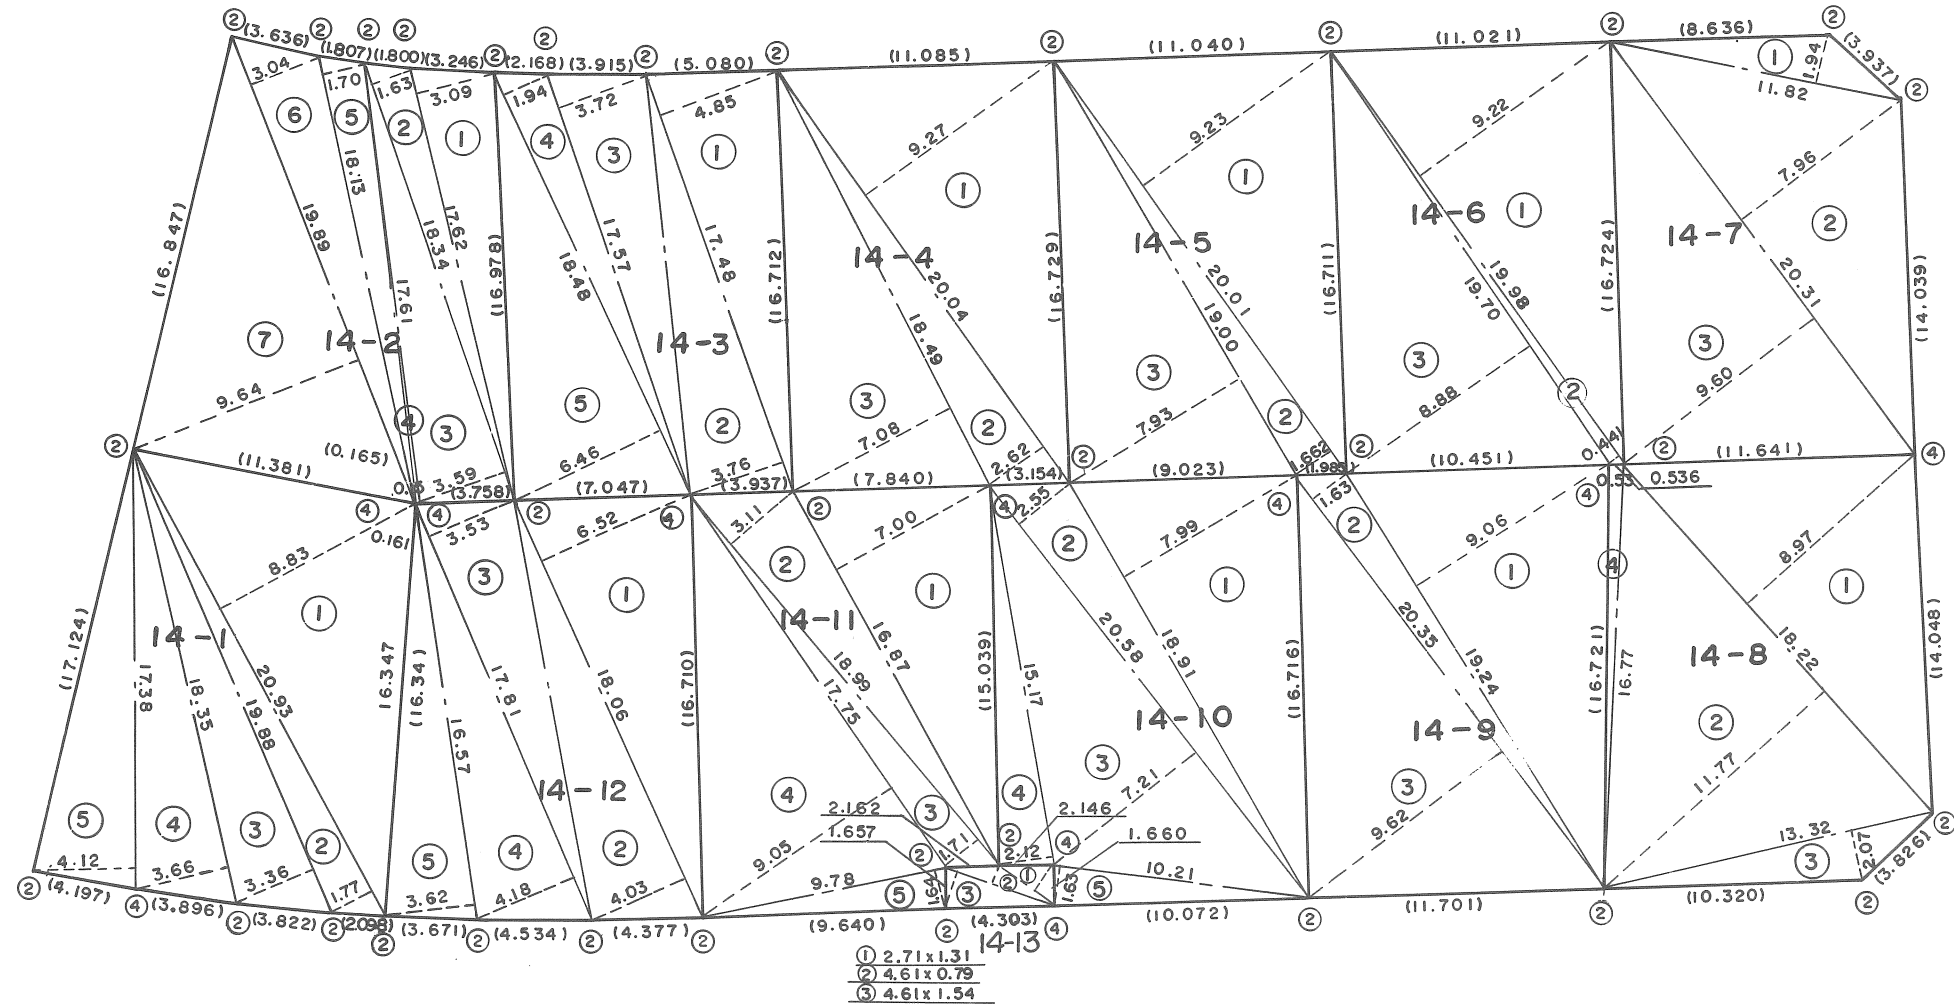


地 番	14-1~14-13
土地の所在	須磨区横尾3丁目

土地所在図
土地積測量図

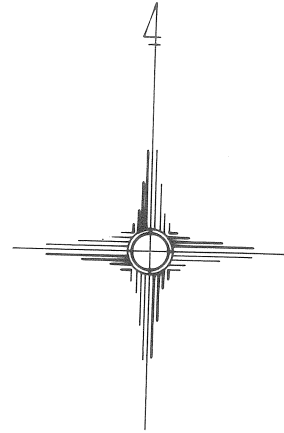

作製者

(年 月 日作製)

申請人

神戸市長 宮崎辰雄

縮尺

1 / 300

地番	14-1~14-13
土地の所在	須磨区横尾3丁目

土地所在図
地積測量図

14-1			
番号	底辺	垂線	倍面積
1	20.93	8.83	184.8119
2	20.93	1.77	37.0461
3	19.88	3.36	66.7968
4	18.35	3.66	67.1610
5	17.38	4.12	71.6056
計			427.4214
1/2			213.71
14-2			
1	17.62	3.09	54.4458
2	18.31	1.63	29.8942
3	18.34	3.59	65.8406
4	17.61	0.15	2.6415
5	18.13	1.70	30.8210
6	19.89	3.04	60.4656
7	19.89	9.64	191.7396
計			435.8483
1/2			217.92
14-3			
1	17.48	4.85	84.7780
2	17.48	3.76	65.7248
3	17.57	3.72	65.3604
4	18.48	1.94	35.8512
5	18.48	6.46	119.3808
計			371.0952
1/2			185.54
14-4			
1	20.04	9.27	185.7708
2	20.04	2.62	52.5048
3	18.49	7.08	130.9092
計			369.1848
1/2			184.59
14-5			
1	20.01	9.23	184.6923
2	20.01	1.662	33.25662
3	19.00	7.93	150.6700
計			368.61892
1/2			184.30

14-6			
番号	底辺	垂線	倍面積
1	19.98	9.22	184.2156
2	19.98	0.441	8.81118
3	19.70	8.88	174.9360
計			367.96278
1/2			183.98
14-7			
1	11.82	1.94	22.9308
2	20.31	7.96	161.6676
3	20.31	9.60	194.9760
計			379.5744
1/2			189.78
14-8			
1	18.22	8.97	163.4334
2	18.22	11.77	214.4494
3	13.32	2.07	27.5724
4	16.77	0.53	8.8881
計			414.3433
1/2			207.17
14-9			
1	19.24	9.06	174.3144
2	20.35	1.63	33.1705
3	20.35	9.62	195.7670
計			403.2519
1/2			201.62
14-10			
1	18.91	7.99	151.0909
2	20.58	2.55	52.4790
3	20.58	7.21	148.3818
4	15.17	2.12	32.1604
5	10.21	1.63	16.6423
計			400.7544
1/2			200.37

14-11			
1	16.87	7.00	118.0900
2	18.99	3.11	59.0589
3	18.99	1.71	32.4729
4	17.75	9.05	160.6375
5	9.78	1.64	16.0392
計			386.2985
1/2			193.14
14-12			
番号	底辺	垂線	倍面積
1	18.06	6.52	117.7512
2	18.06	4.03	72.7818
3	17.81	3.53	62.8693
4	17.81	4.18	74.4458
5	16.57	3.62	59.9834
6	16.34	0.161	2.63074
計			390.46224
1/2			195.23
14-13			
1	2.71	1.31	3.5501
2	4.61	0.79	3.6419
3	4.61	1.54	7.0994
計			14.2914
1/2			7.14

作製者

(年 月 日作製)

申請人

神戸市長 宮崎辰雄

縮尺

1