
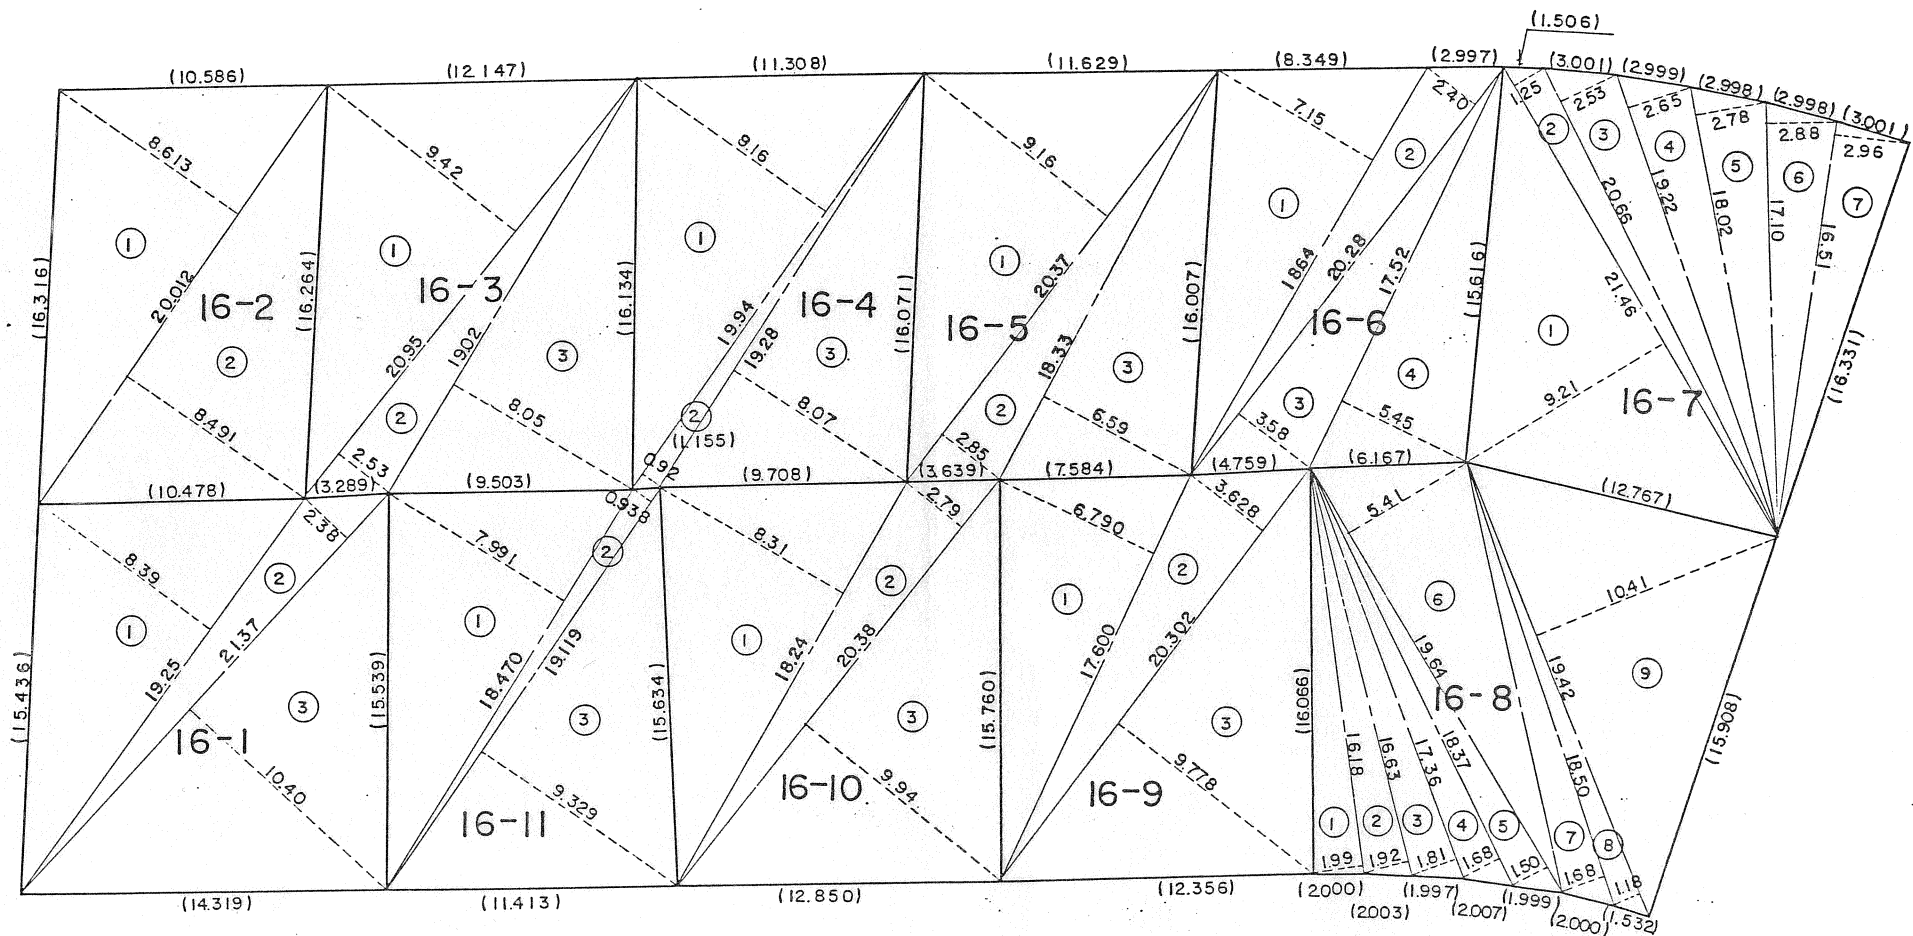


地番	16-1~16-11
土地の所在	須磨区横尾2丁目

土地所在図
地積測量図

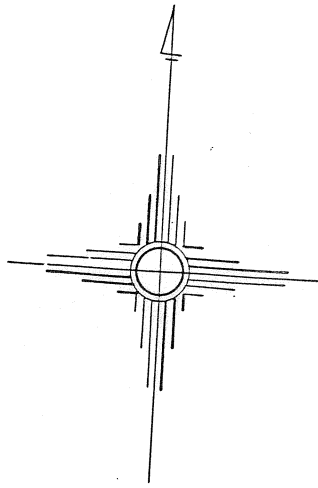

16-7						
1	21	46	9	21	197	6466
2	21	46	1	25	26	8250
3	20	66	2	53	52	2698
4	19	22	2	65	50	9330
5	18	02	2	78	50	0956
6	17	10	2	88	49	2480
7	16	51	2	96	48	8696
$\frac{1}{2}$					475	8876
1/2					237	94
16-8						
1	16	18	1	99	32	1982
2	16	63	1	92	31	9296
3	17	36	1	81	31	4216
4	18	37	1	68	30	8616
5	19	64	1	50	29	4600
6	19	64	5	41	106	2524
7	18	50	1	68	31	0800
8	19	42	1	18	22	9156
9	19	42	10	41	202	1622
$\frac{1}{2}$					518	2812
1/2					259	14
16-9						
1	17	600	6	790	119	504000
2	20	302	3	628	73	655656
3	20	302	9	778	198	512956
$\frac{1}{2}$					391	672612
1/2					195	83
16-10						
1	18	24	8	31	151	5744
2	20	38	2	79	56	8602
3	20	38	9	94	202	5772
$\frac{1}{2}$					411	0118
1/2					205	50
16-11						
1	18	470	7	991	147	593770
2	19	119	0	938	17	933622
3	19	119	9	329	178	361151
$\frac{1}{2}$					343	888543
1/2					171	94