
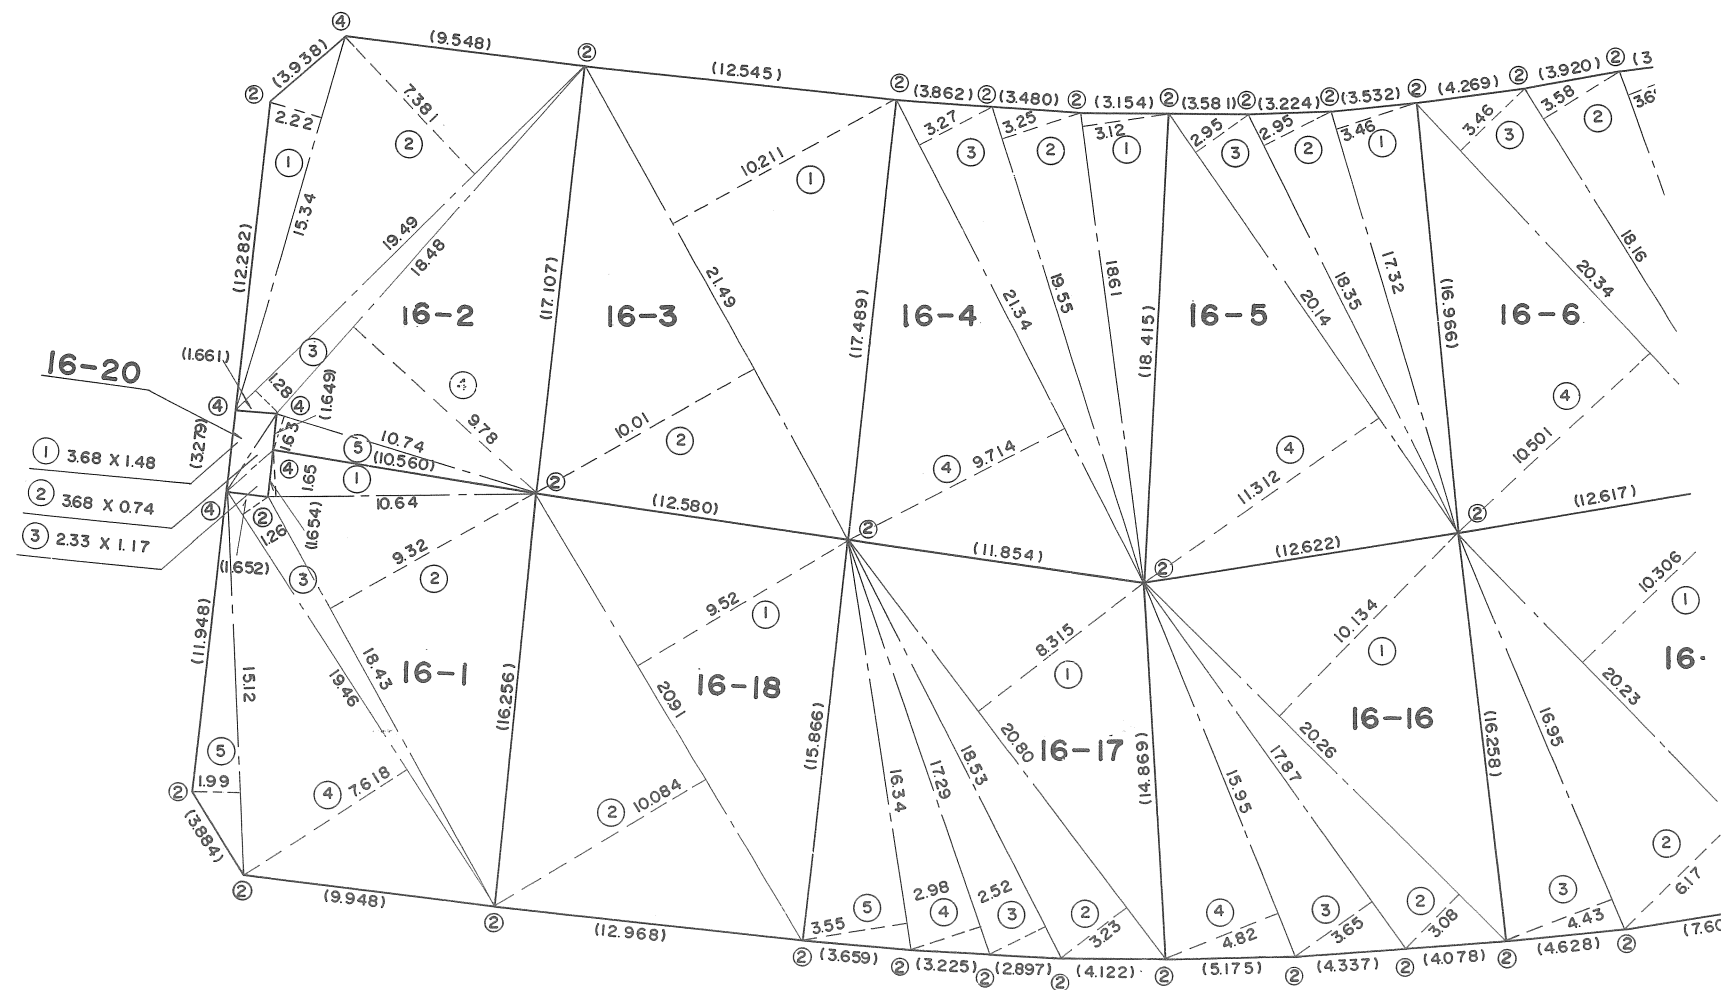


土地積測量図	土地所 在 図
土地番	16-2~16-5・20 16-1~16-16
土地の所在	須磨区横尾3丁目

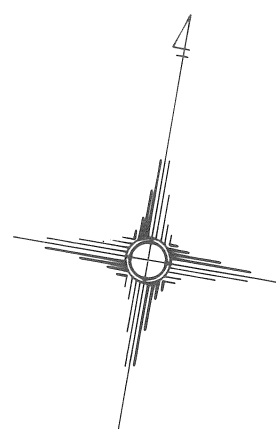

作製者	(年 月 日作製)	申請人	神戸市長 宮崎辰雄	縮尺	1 / 300
-----	-------------	-----	-----------	----	---------

土地の所在

須磨区横尾3丁目

16-1						
1	10	64	1	65	17	5560
2	18	43	9	32	171	7676
3	19	46	1	26	24	5196
4	19	46	7	618	148	24628
5	15	12	1	99	30	0888
計					392	17828
1/2					196	08
16-2						
1	15	34	2	22	34	0548
2	19	49	7	381	143	85569
3	19	49	1	28	24	9472
4	18	48	9	78	180	7344
5	10	74	1	63	17	5062
計					401	09829
1/2					200	54
16-3						
1	21	49	10	211	219	43439
2	21	49	10	01	215	1149
計					434	54929
1/2					217	27
16-4						
1	18	61	3	12	58	0632
2	19	55	3	25	63	5375
3	21	34	3	27	69	7818
4	21	34	9	714	207	29676
計					398	67926
1/2					199	33
16-5						
1	17	32	3	46	59	9272
2	18	35	2	95	54	1325
3	20	14	2	95	59	4130
4	20	14	11	312	227	82368
計					401	29638
1/2					200	64

16-16						
1	20	26	10	134	205	31484
2	20	26	3	08	62	4008
3	17	87	3	65	65	2255
4	15	95	4	82	76	8790
合計					409	82014
1/2					204	91
16-17						
1	20	80	8	315	172	95200
2	20	80	3	23	67	1840
3	18	53	2	52	46	6956
4	17	29	2	98	51	5242
5	16	34	3	55	58	0070
合計					396	36280
1/2					198	18
16-18						
1	20	91	9	52	199	0632
2	20	91	10	084	210	85644
合計					409	91964
1/2					204	95

16-20				
1	3	68	1	48
2	3	68	0	74
3	2	33	1	17
計				10
1/2				5