
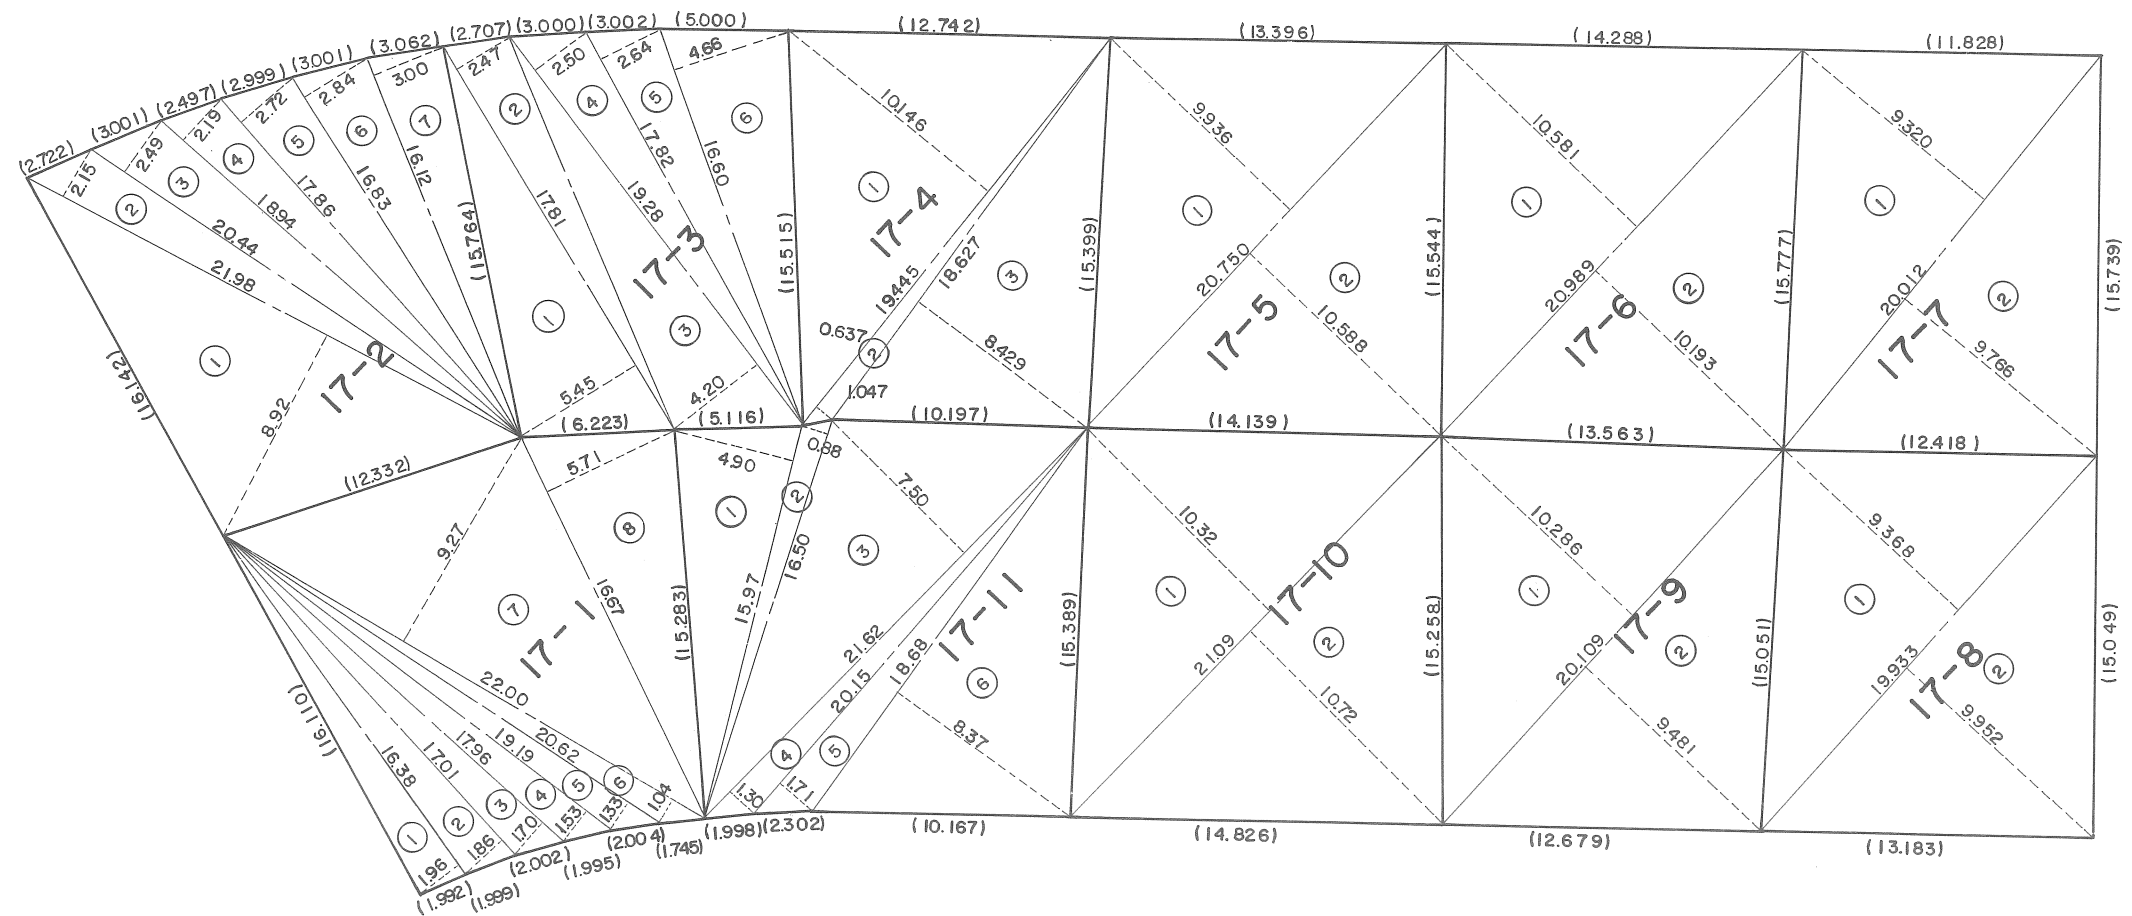


地番	17-1~17-11
土地の所在	須磨区横尾2丁目

土地所
地積測
在量
図図

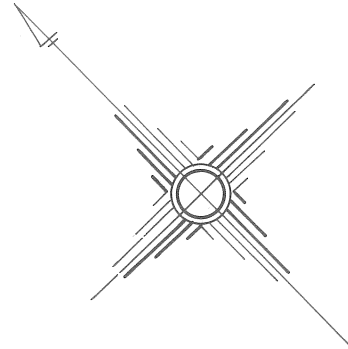

地番

17-1~17-11

土地の所在

須磨区横尾2丁目

土地所在図

地積測量図

17-1			
NO	底 辺	高 さ	倍 面 積
1	16.38	1.96	32.1048
2	17.01	1.86	31.6386
3	17.96	1.70	30.5320
4	19.19	1.53	29.3607
5	20.62	1.33	27.4246
6	22.00	1.04	22.8800
7	22.00	9.27	203.9400
8	16.67	5.71	95.1857
計			473.0664
1/2			236.53
17-2			
1	21.98	8.92	196.0616
2	21.98	2.15	47.2570
3	20.44	2.49	50.8956
4	18.94	2.19	41.4786
5	17.86	2.72	48.5792
6	16.83	2.84	47.7972
7	16.12	3.00	48.3600
計			480.4292
1/2			240.21
17-3			
1	17.81	5.45	97.0645
2	17.81	2.47	43.9907
3	19.28	4.20	80.9760
4	19.28	2.50	48.2000
5	17.82	2.64	47.0448
6	16.60	4.66	77.3560
計			394.6320
1/2			197.31
17-4			
1	19.445	10.146	197.288970
2	19.445	0.637	12.386465
3	18.627	8.429	157.006983
計			366.682418
1/2			183.34

17-5			
1	20.750	9.936	206.172000
2	20.750	10.588	219.701000
計			425.873000
1/2			212.93
17-6			
1	20.989	10.581	222.084609
2	20.989	10.193	213.940877
計			436.025486
1/2			218.01
17-7			
1	20.012	9.320	186.511840
2	20.012	9.766	195.437192
計			381.949032
1/2			190.97
17-8			
1	19.933	9.368	186.732344
2	19.933	9.952	198.373216
計			385.105560
1/2			192.55
17-9			
1	20.109	10.286	206.841174
2	20.109	9.481	190.653429
計			397.494603
1/2			198.74
17-10			
1	21.09	10.32	217.6488
2	21.09	10.72	226.0848
計			443.7336
1/2			221.86
17-11			
1	15.97	4.90	78.2530
2	16.50	0.88	14.5200
3	21.62	7.50	162.1500
4	21.62	1.30	28.1060
5	20.15	1.71	34.4565
6	18.68	8.37	156.3516
計			473.8371
1/2			236.91