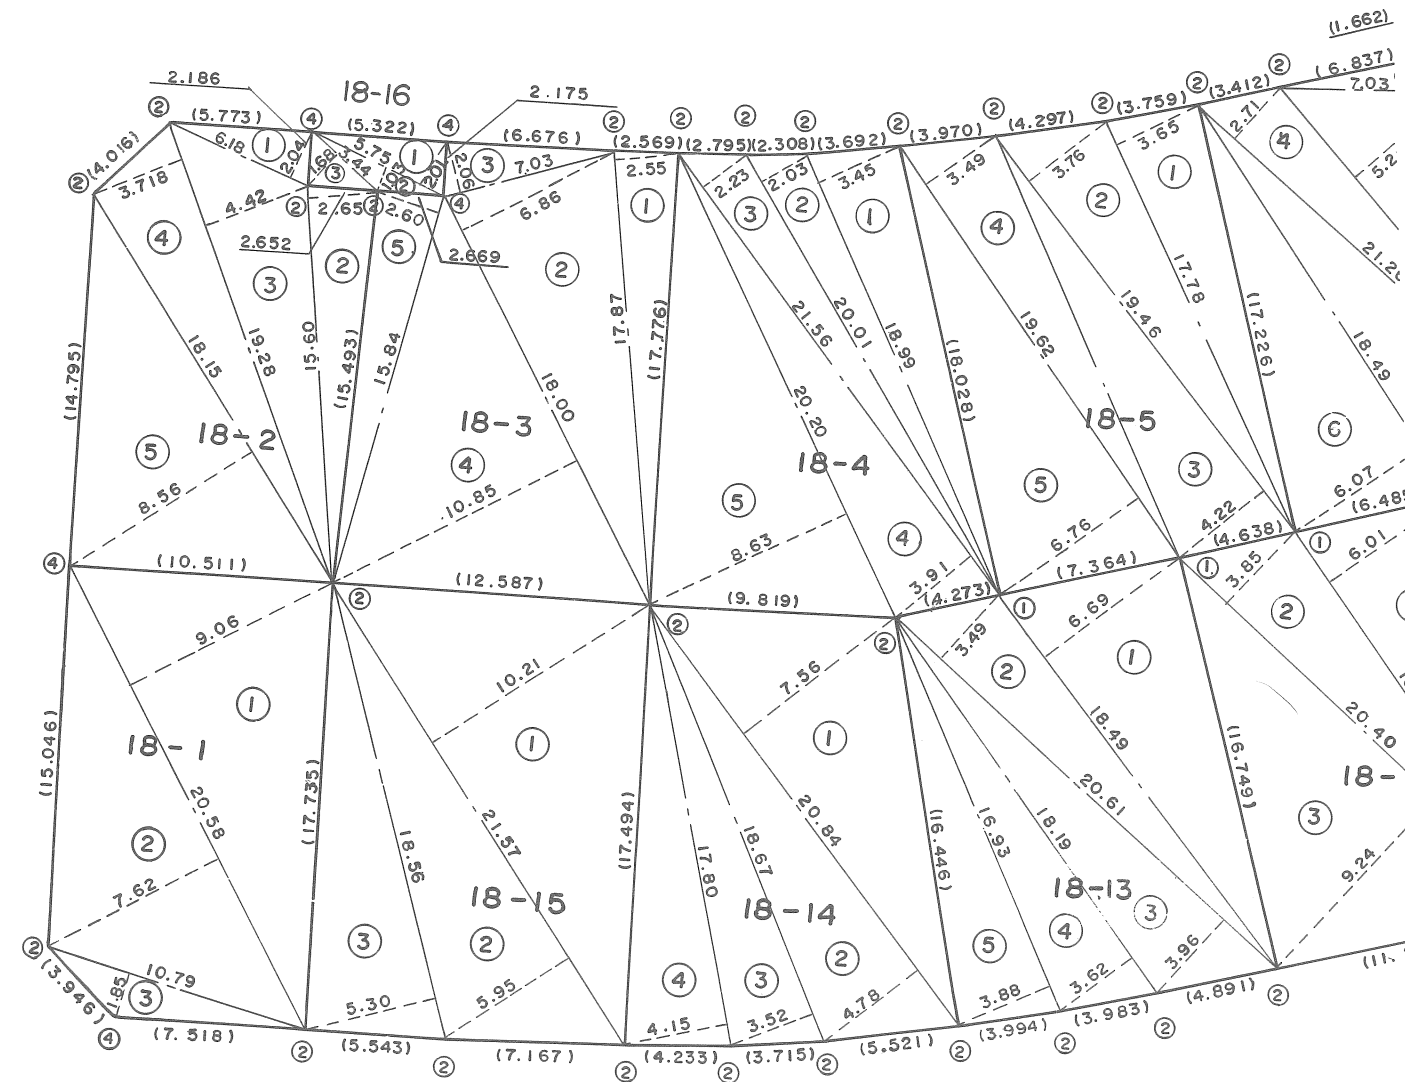


地番	18-2~18-5・16 18-1~18-13
土地の所在	須磨区横尾3丁


$$\begin{array}{r} 1 \\ \hline 300 \end{array}$$

地番	18-2~18-5・16 18-1~18-13
----	----------------------------

土地所在図
地積測量図

土地の所在 須磨区横尾3丁目

18-1			
1	20.58	9.06	186.4548
2	20.58	7.62	156.8196
3	10.79	1.85	19.9615
計			363.2359
1/2			181.61
18-2			
1	6.18	2.04	12.6072
2	15.60	2.65	41.3400
3	19.28	4.42	85.2176
4	19.28	3.718	71.68304
5	18.15	8.56	155.3640
計			366.21184
1/2			183.10
18-3			
1	17.87	2.55	45.5685
2	18.00	6.86	123.4800
3	7.03	2.06	14.4818
4	18.00	10.85	195.3000
5	15.84	2.60	41.1840
計			420.0143
1/2			210.00

18-4			
1	18.99	3.45	65.5155
2	20.01	2.03	40.6203
3	21.56	2.23	48.0788
4	21.56	3.91	84.2996
5	20.20	8.63	174.3260
計			412.8402
1/2			206.42
18-5			
番号	底辺	垂線	倍面積
1	17.78	3.65	64.8970
2	19.46	3.76	73.1696
3	19.46	4.22	82.1212
4	19.62	3.49	68.4738
5	19.62	6.76	132.6312
計			421.2928
1/2			210.64

18-13			
番号	底辺	垂線	倍面積
1	18.49	6.69	123.6981
2	20.61	3.49	71.9289
3	20.61	3.96	81.6156
4	18.19	3.62	65.8478
5	16.93	3.88	65.6884
計			408.7788
1/2			204.38
18-14			
1	20.84	7.56	157.5504
2	20.84	4.78	99.6152
3	18.67	3.52	65.7184
4	17.80	4.15	73.8700
計			396.7540
1/2			198.37
18-15			
1	21.57	10.21	220.2297
2	21.57	5.95	128.3415
3	18.56	5.30	98.3680
計			446.9392
1/2			223.46
18-16			
1	5.75	2.01	11.5575
2	5.75	1.03	5.9225
3	3.44	1.68	5.7792
計			23.2592
1/2			11.62

作製者

(年 月 日作製)

申請人

神戸市長 宮崎辰雄

縮尺

1