


図 在 所 地 積 測 地 番

19-1 ~ 19-12
須磨区横尾2丁目

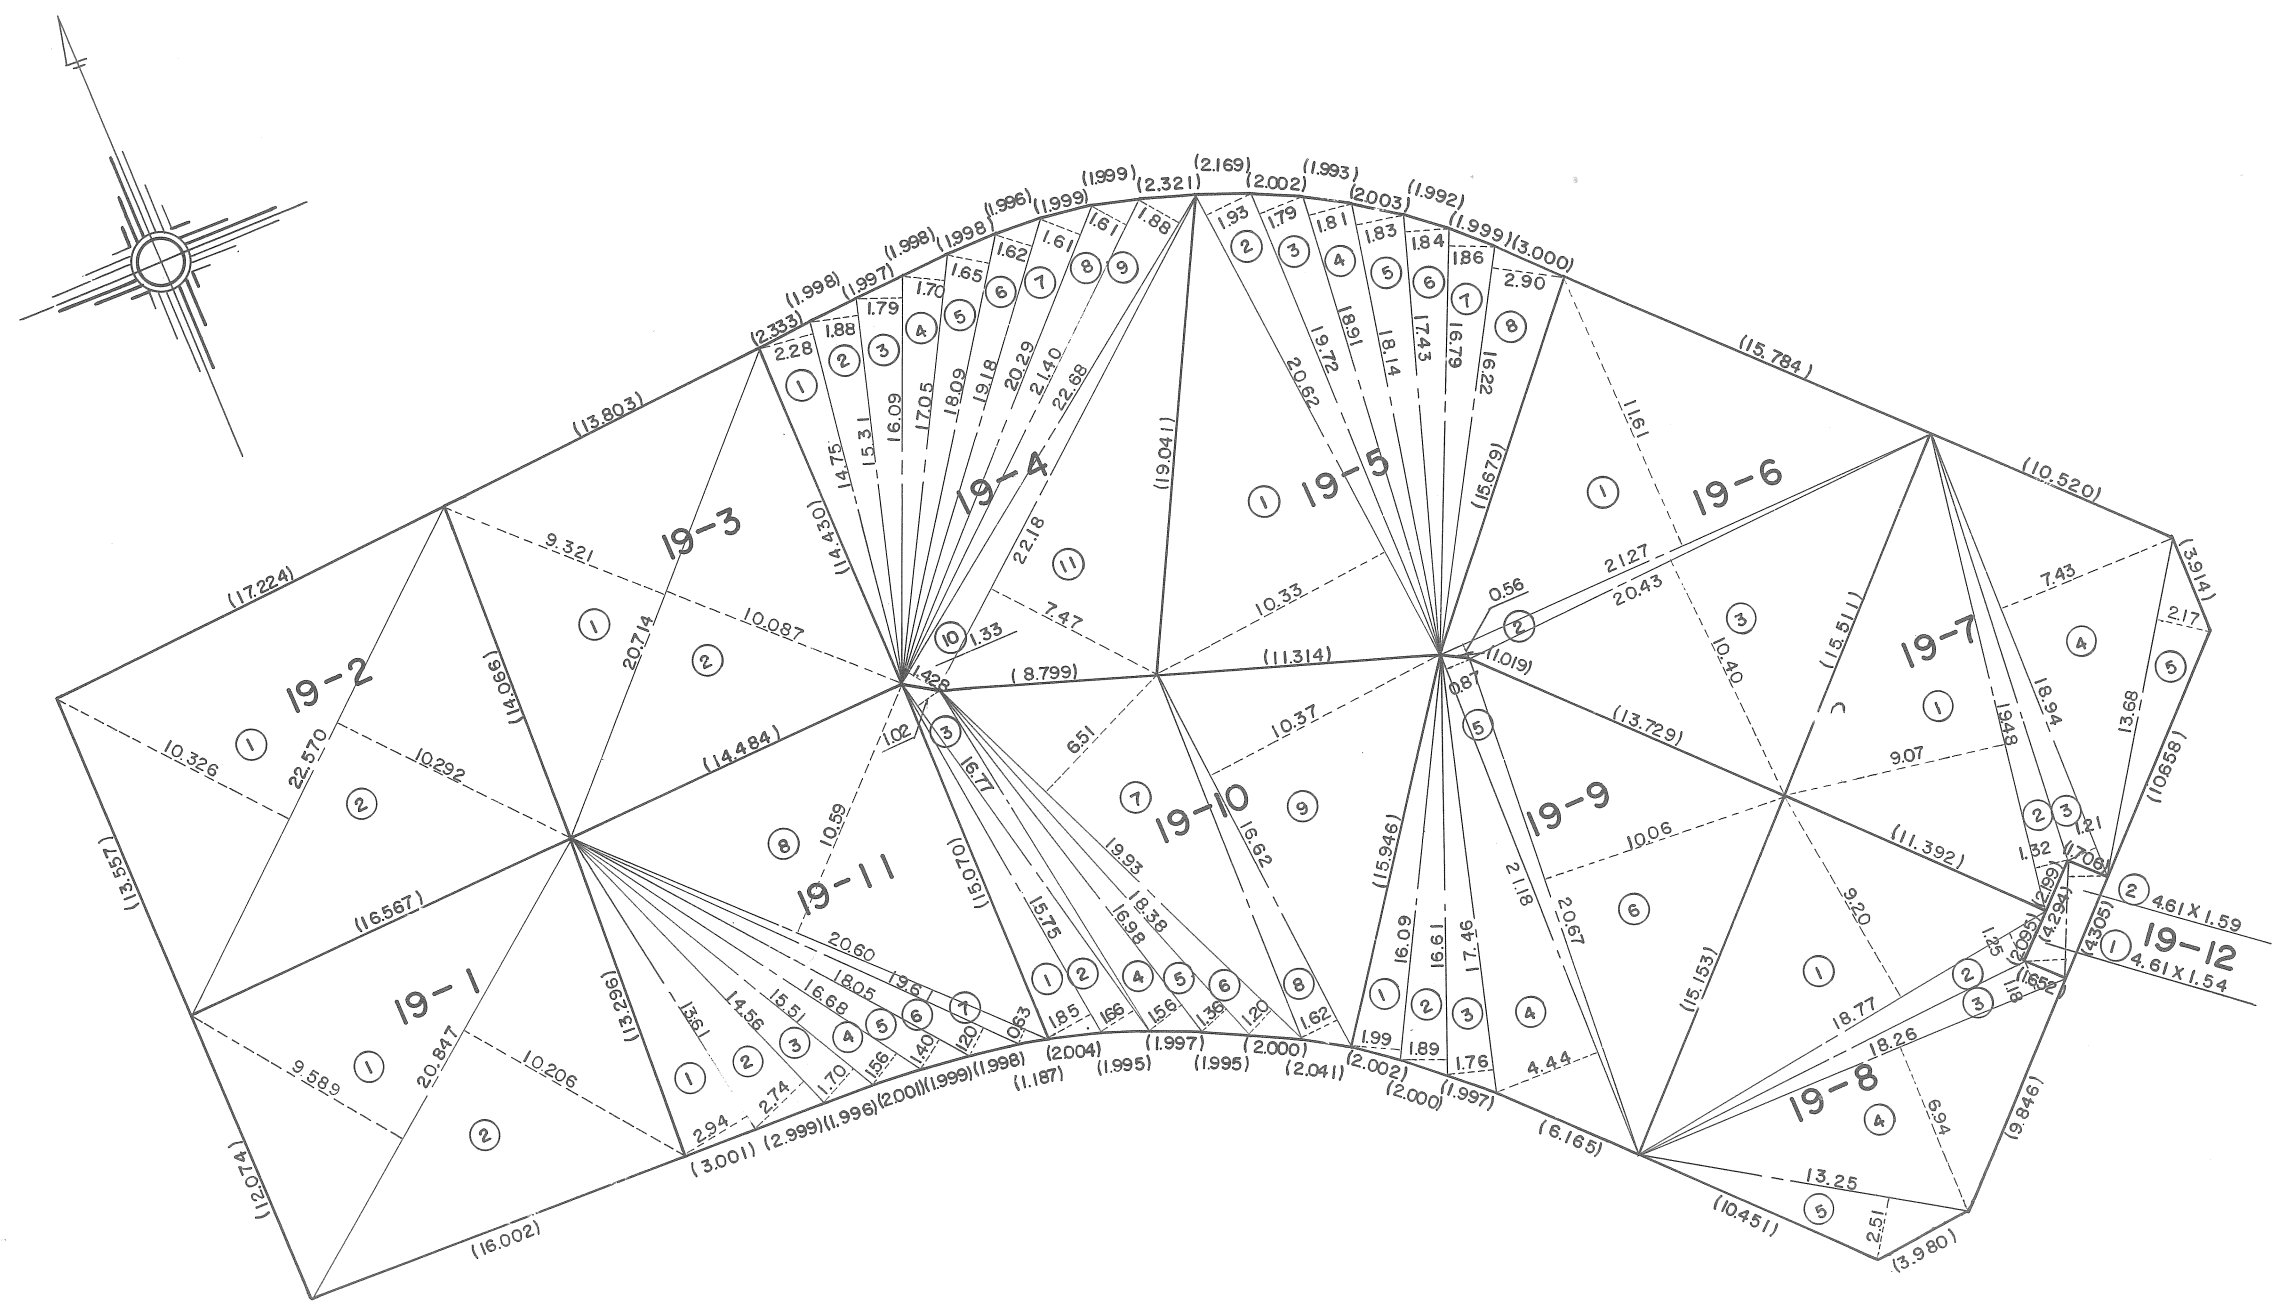

作製者 (年 月 日作製)

申請人 神戸市長 宮崎辰雄

縮尺 1

地番	19-1~19-12	土地所 地積測 在図 量図
土地の所在	須磨区横尾2丁目	

19-1			
NO	底辺	高さ	倍面積
1	20.847	9.589	199.901883
2	20.847	10.206	212.764482
計			412.666365
1/2			206.33

19-2			
1	22.570	10.326	233.057820
2	22.570	10.292	232.290440
計			465.348260
1/2			232.67

19-3			
1	20.714	9.321	193.075194
2	20.714	10.087	208.942118
計			402.017312
1/2			201.00

19-4			
1	14.75	2.28	33.6300
2	15.31	1.88	28.7828
3	16.09	1.79	28.8011
4	17.05	1.70	28.9850
5	18.09	1.65	29.8485
6	19.18	1.62	31.0716
7	20.29	1.61	32.6669
8	21.40	1.61	34.4540
9	22.68	1.88	42.6384
10	22.68	1.33	30.1644
11	22.18	7.47	165.6846
計			486.7273
1/2			243.36

19-5			
1	20.62	10.33	213.0046
2	20.62	1.93	39.7966
3	19.72	1.79	35.2988
4	18.91	1.81	34.2271
5	18.14	1.83	33.1962
6	17.43	1.84	32.0712
7	16.79	1.86	31.2294
8	16.22	2.90	47.0380
計			465.8619
1/2			232.93

19-6			
1	21.27	11.61	246.9447
2	21.27	0.56	11.9112
3	20.43	10.40	212.4720
計			471.3279
1/2			235.66

19-7			
1	19.48	9.07	176.6836
2	19.48	1.32	25.7136
3	18.94	1.21	22.9174
4	18.94	7.43	140.7242
5	13.68	2.17	29.6856
計			395.7244
1/2			197.86

19-8			
1	18.77	9.20	172.6840
2	18.77	1.25	23.4625
3	18.26	1.18	21.5468
4	18.26	6.94	126.7244
5	13.25	2.51	33.2575
計			377.6752
1/2			188.83

19-9			
1	16.09	1.99	32.0191
2	16.61	1.89	31.3929
3	17.46	1.76	30.7296
4	21.18	4.44	94.0392
5	21.18	0.87	18.4266
6	20.67	10.06	207.9402
計			414.5476
1/2			207.27

19-10			
1	15.75	1.85	29.1375
2	16.77	1.66	27.8382
3	16.77	1.02	17.1054
4	16.98	1.56	26.4888
5	18.38	1.36	24.9968
6	19.93	1.20	23.9160
7	19.93	6.51	129.7443
8	16.62	1.62	26.9244
9	16.62	10.37	172.3494
計			478.5008
1/2			239.25

19-11			
1	13.61	2.94	40.0134
2	14.56	2.74	39.8944
3	15.51	1.70	26.3670
4	16.68	1.56	26.0208
5	18.05	1.40	25.2700
6	19.61	1.20	23.5320
7	20.60	0.63	12.9780
8	20.60	10.59	218.1540
計			412.2296
1/2			206.11

19-12 ゴミステーション			
1	4.61	1.54	7.0994
2	4.61	1.59	7.3299
計			14.4293
1/2			7.21

作製者

(年 月 日作製)

申請人 神戸市長 宮崎辰雄

縮尺

1