
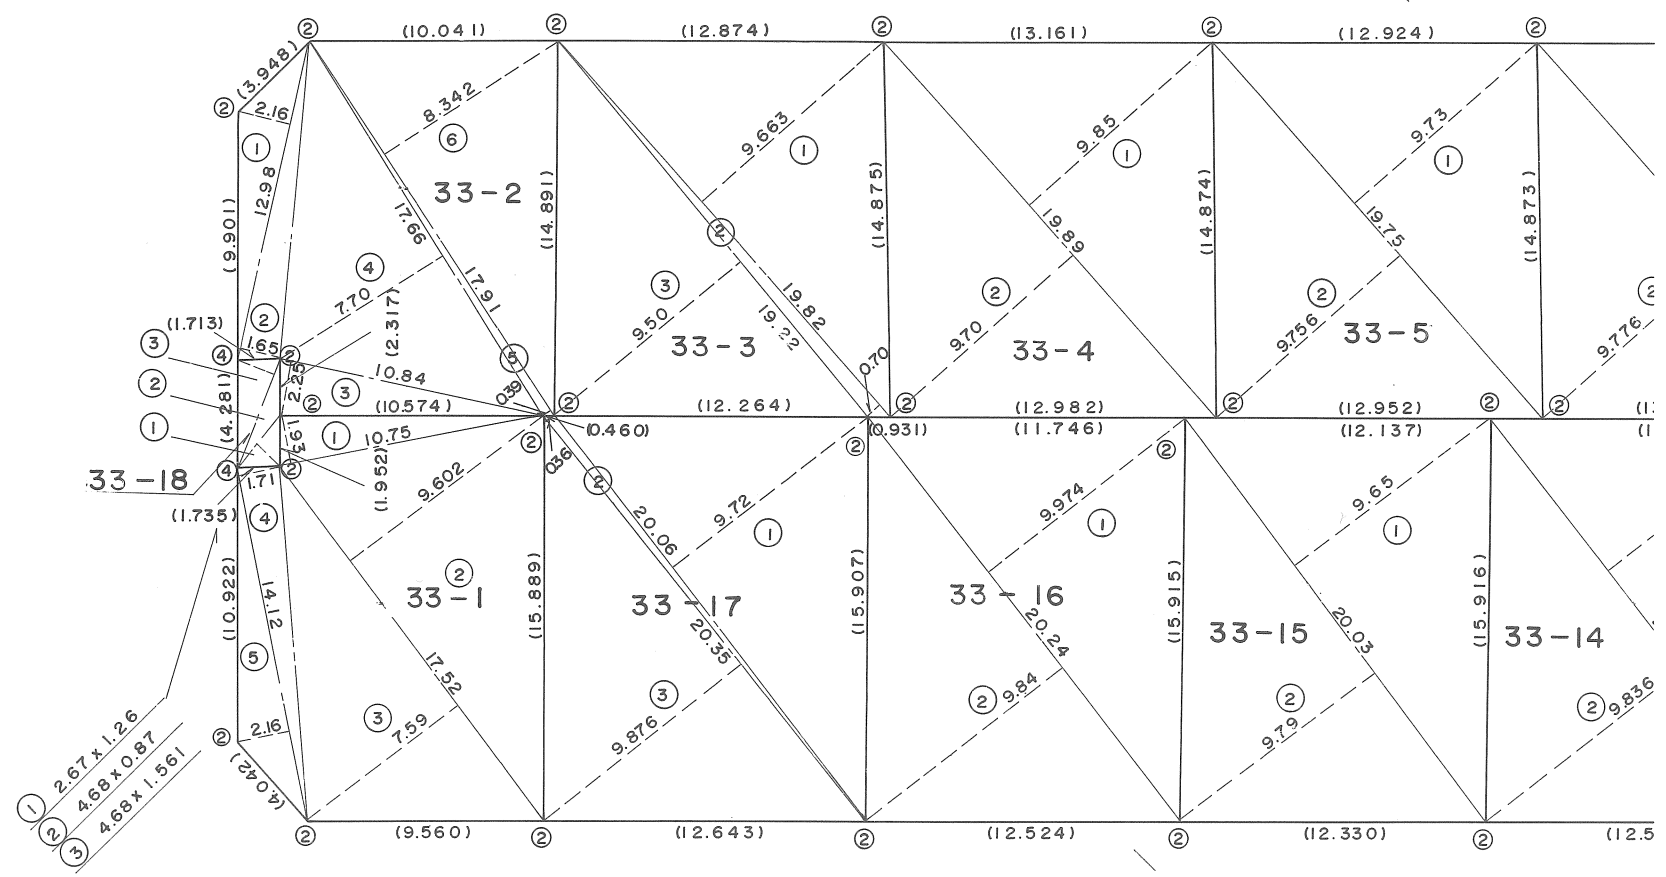


地 番	33-2~33-5 33-1~33-15・18
-----	----------------------------

土地積測量図
土地の所在

須磨区横尾2丁目

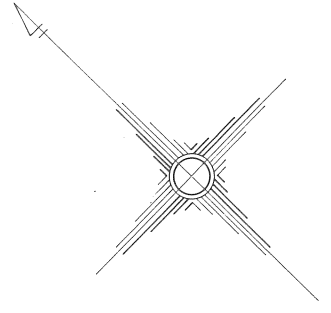

作製者

(年 月 日作製)

申請人

神戸市長 宮崎辰雄

縮尺

1

土地の所在

須磨区横尾2丁目

33-2			
1	12.98	2.16	28.0368
2	12.98	1.65	21.4170
3	10.84	2.25	24.3900
4	17.66	7.70	135.9820
5	17.91	0.39	6.9849
6	17.91	8.342	149.40522
計			366.21592
1/2			183.10
33-3			
1	19.82	9.663	191.52066
2	19.82	0.70	13.8740
3	19.22	9.50	182.5900
計			387.98466
1/2			193.99
33-4			
1	19.89	9.85	195.9165
2	19.89	9.70	192.9330
計			388.8495
1/2			194.42
33-5			
1	19.75	9.73	192.1675
2	19.75	9.756	192.68100
計			384.84850
1/2			192.42

33-15			
1	20.03	9.65	193.2895
2	20.03	9.79	196.0937
計			389.3832
1/2			194.69
33-16			
1	20.24	9.974	201.87376
2	20.24	9.84	199.1616
計			401.03536
1/2			200.51
33-17			
1	20.06	9.72	194.9832
2	20.35	0.36	7.3260
3	20.35	9.876	200.97660
計			403.28580
1/2			201.64
33-1			
1	10.75	1.93	20.7475
2	17.52	9.602	168.22704
3	17.52	7.59	132.9768
4	14.12	1.71	24.1452
5	14.12	2.16	30.4992
計			376.59574
1/2			188.29
33-18			
1	2.67	1.26	3.3642
2	4.68	0.87	4.0716
3	4.68	1.561	7.30548
計			14.74128
1/2			7.37