
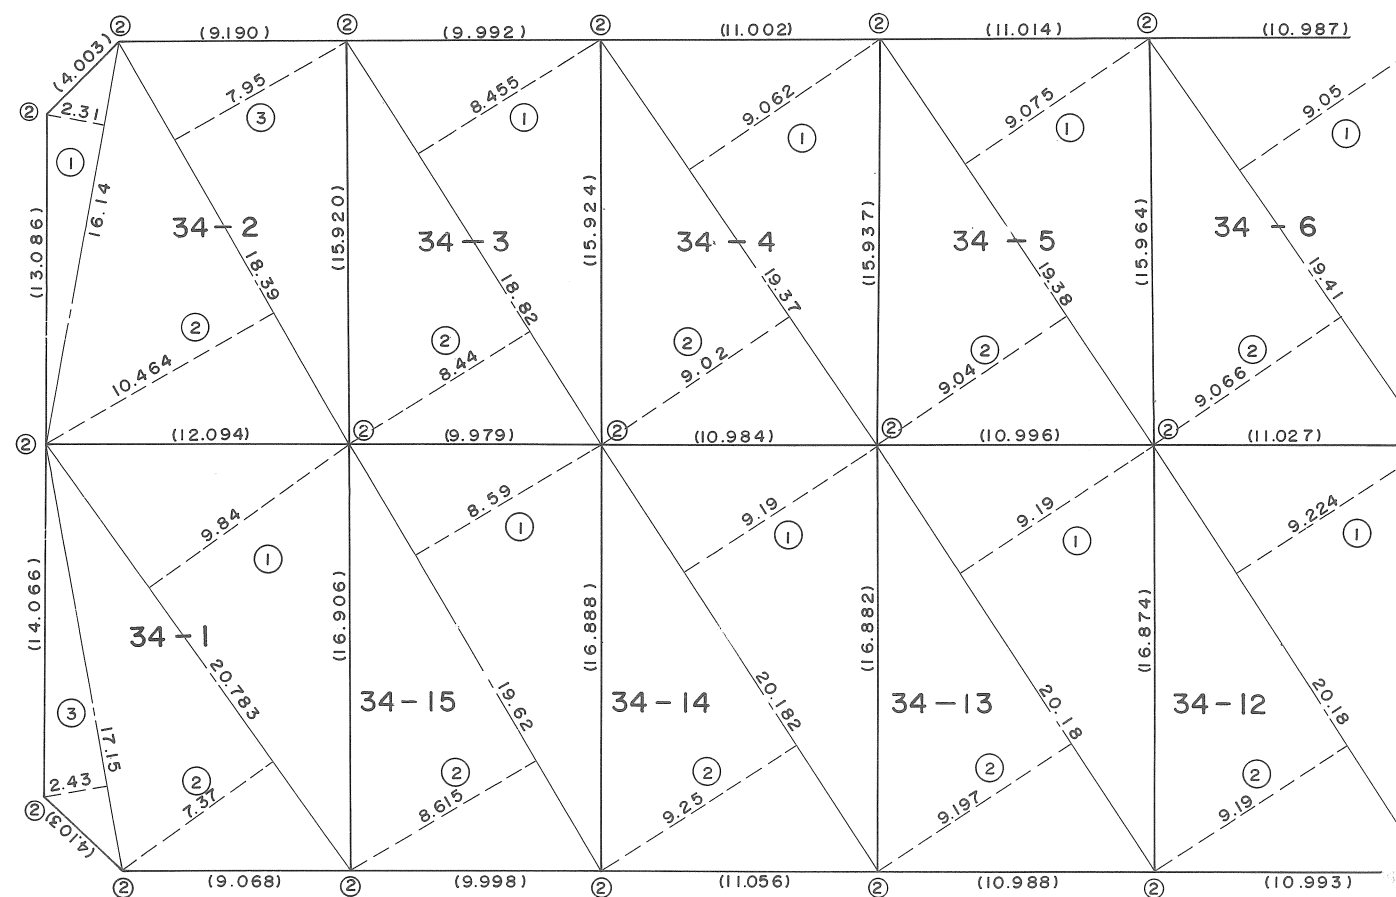


土地積測量図
土地所在図

地番	34-2~34-5 34-1~34-13
土地の所在	須磨区横尾2丁目

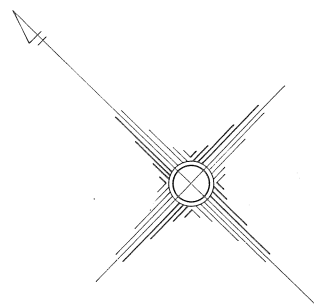

作製者

(年 月 日作製)

申請人

神戸市長 宮崎辰雄

縮尺

1

土地の所在

須磨区横尾2丁目

34 - 2						
1	16	14	2	31	37	2834
2	18	39	10	464	192	43296
3	18	39	7	95	146	2005
合計					375	91686
1/2					187	95
34 - 3						
1	18	82	8	455	159	12310
2	18	82	8	44	158	8408
合計					317	96390
1/2					158	98
34 - 4						
1	19	37	9	062	175	53094
2	19	37	9	02	174	7174
合計					350	24834
1/2					175	12
34 - 5						
1	19	38	9	075	175	87350
2	19	38	9	04	175	1952
合計					351	06870
1/2					175	53

34-13						
1	20	18	9	19	185	4542
2	20	18	9	197	185	59546
計					371	04966
1/2					185	52
34-14						
1	20	182	9	19	185	47258
2	20	182	9	25	186	68350
計					372	15608
1/2					186	07
34-15						
1	19	62	8	59	168	5358
2	19	62	8	615	169	02630
計					337	56210
1/2					168	78
34-1						
1	20	783	9	84	204	50472
2	20	783	7	37	153	17071
3	17	15	2	43	41	6745
計					399	34993
1/2					199	67