
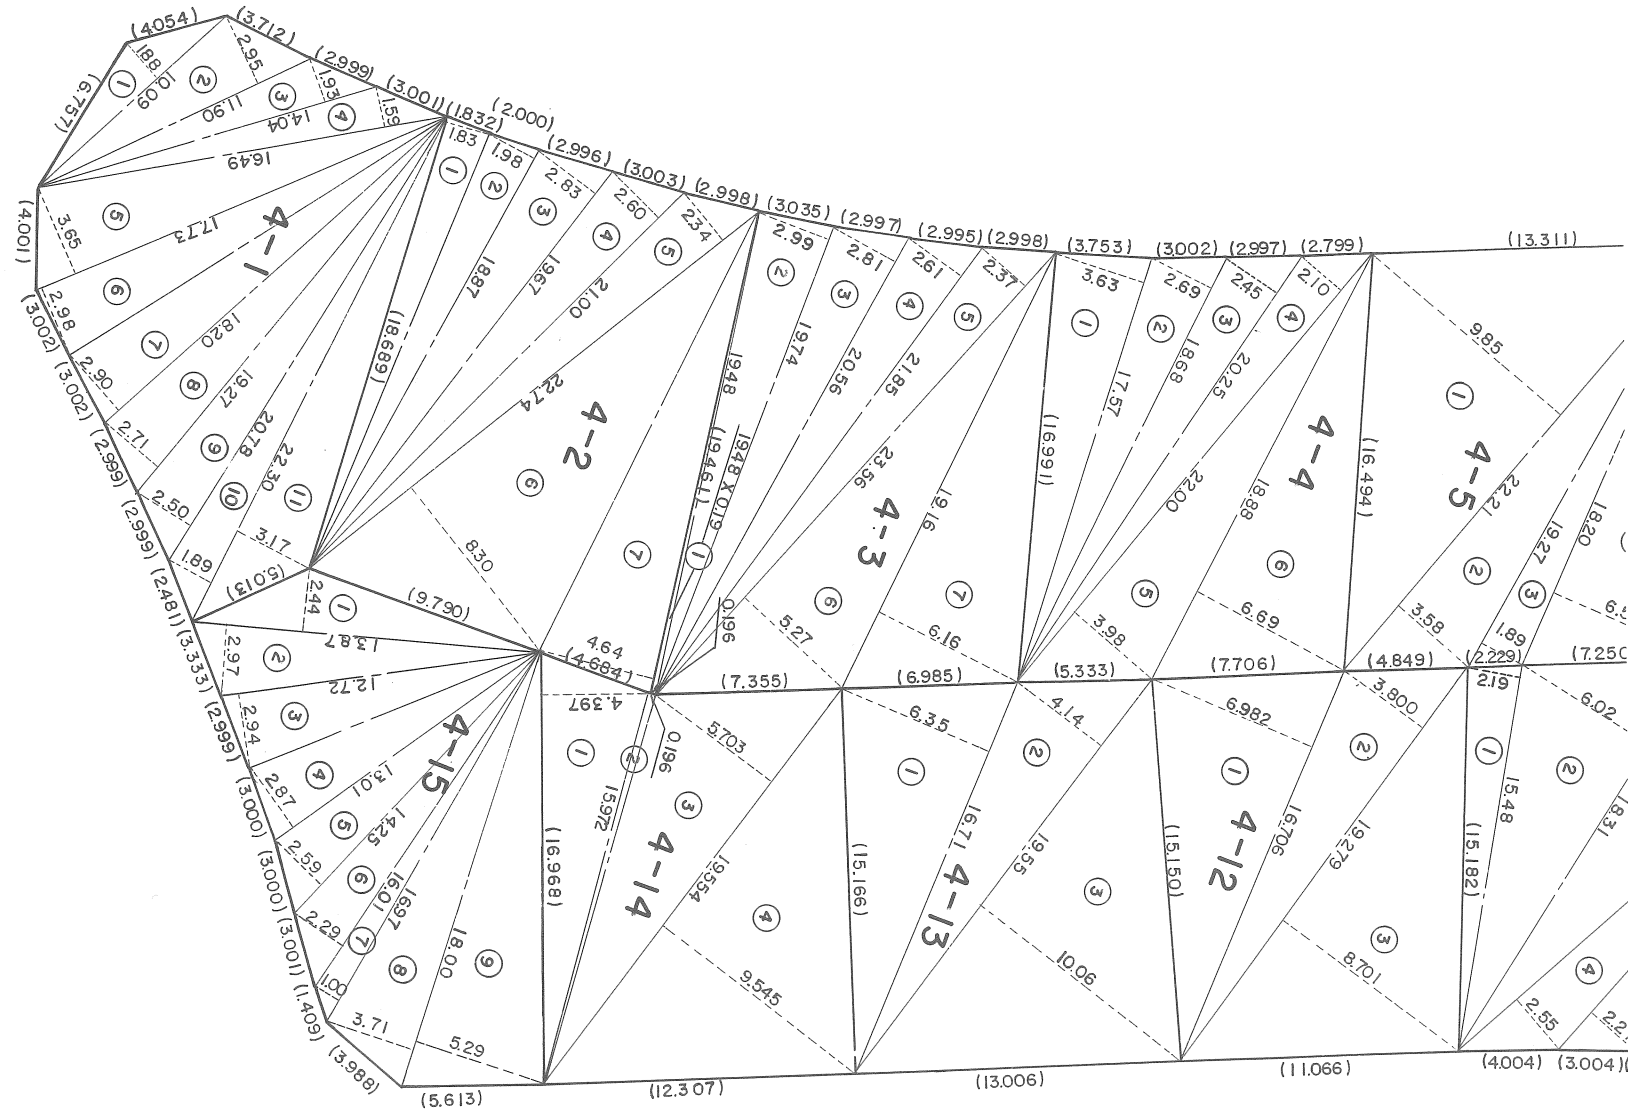


土地積測量図

地番	4-1~4-4 4-15~4-12
土地の所在	須磨区横尾2丁目

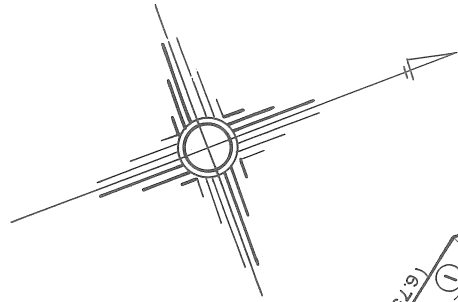

作製者

(年 月 日作製)

申請人

神戸市長 宮崎辰雄

縮尺

1

4 - 1			
NO	底 辺	高 さ	倍 面 積
1	10 09	1 88	18 9692
2	11 90	2 95	35 1050
3	14 04	1 93	27 0972
4	16 49	1 59	26 2191
5	17 73	3 65	64 7145
6	17 73	2 98	52 8354
7	18 20	2 90	52 7800
8	19 27	2 71	52 2217
9	20 78	2 50	51 9500
10	22 30	1 89	42 1470
11	22 30	3 17	70 6910
計			494 7301
1/2			247 36
4 - 2			
1	18 689	1 83	34 20087
2	18 87	1 98	37 3626
3	19 67	2 83	55 6661
4	21 00	2 60	54 6000
5	22 74	2 34	53 2116
6	22 74	8 30	188 7420
7	19 461	4 64	90 29904
計			514 08221
1/2			257 04
4 - 3			
1	19 48	0 19	3 7012
2	19 74	2 99	59 0226
3	20 56	2 81	57 7736
4	21 85	2 61	57 0285
5	23 56	2 37	55 8372
6	23 56	5 27	124 1612
7	19 16	6 16	118 0256
計			475 5499
1/2			237 77
4 - 4			
1	17 57	3 63	63 7791
2	18 68	2 69	50 2492
3	20 25	2 45	49 6125
4	22 00	2 10	46 2000
5	22 00	3 98	87 5600
6	18 88	6 69	126 3072
計			423 7080
1/2			211 85

4 - 12			
1	16 706	6 982	116 641292
2	19 279	3 800	73 260200
3	19 279	8 701	167 746579
計			357 648071
1/2			178 82
4 - 13			
1	16 71	6 35	106 1085
2	19 55	4 14	80 9370
3	19 55	10 06	196 6730
計			383 7185
1/2			191 85
4 - 14			
1	16 968	4 397	74 608296
2	15 972	0 196	3 130512
3	19 554	5 703	111 516462
4	19 554	9 545	186 642930
計			375 898200
1/2			187 94
4 - 15			
1	13 87	2 44	33 8428
2	13 87	2 97	41 1939
3	12 72	2 94	37 3968
4	13 01	2 87	37 3387
5	14 25	2 59	36 9075
6	16 01	2 29	36 6629
7	16 97	1 00	16 9700
8	18 00	3 71	66 7800
9	18 00	5 29	95 2200
計			402 3126
1/2			201 15