
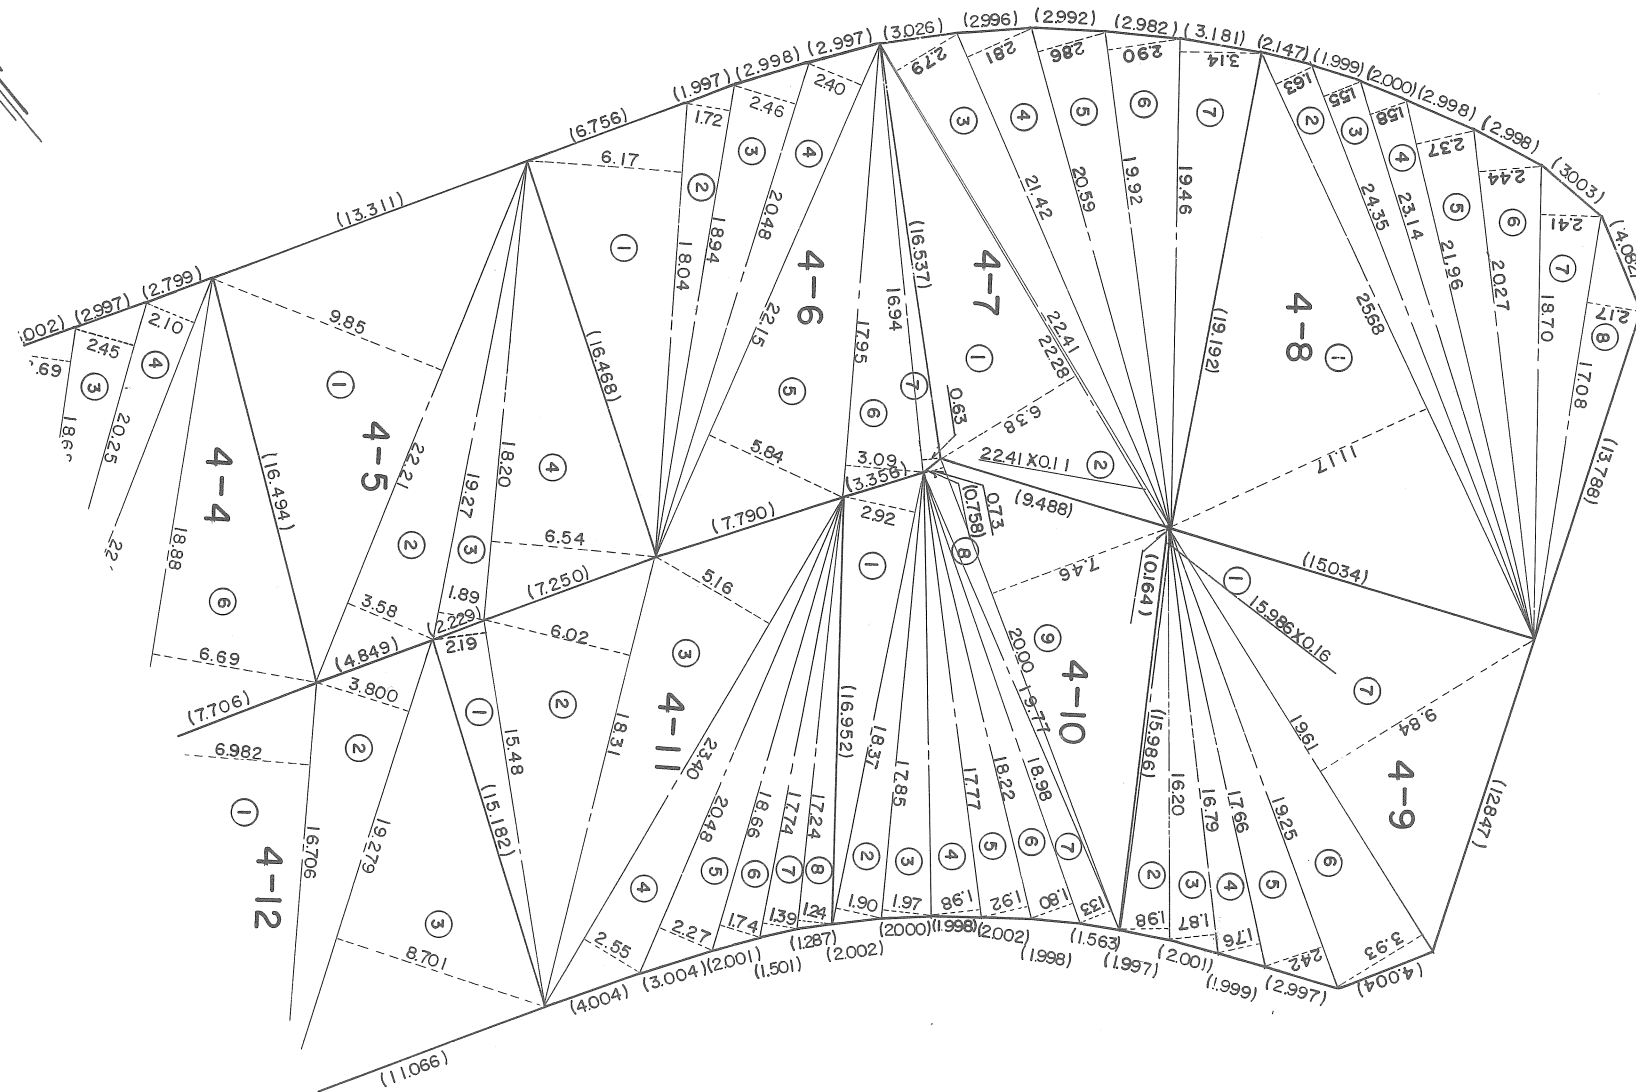


土地積測量図

地番 4-5~4-8
4-11~4-9

土地の所在 須磨区横尾2丁目

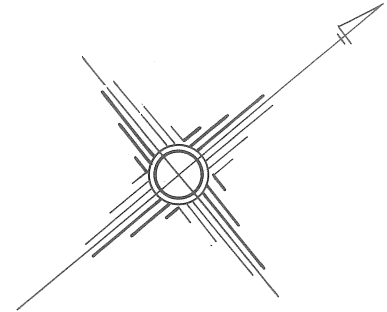

地番	4-5~4-8 4-11~4-9
----	---------------------

土地積測量図
土地所在図

土地の所在	須磨区横尾2丁目
-------	----------

4-5				
1	22:21	9:85	218	7685
2	22:21	3:58	79	5118
3	19:27	1:89	36	4203
4	18:20	6:54	119	0280
計			453	7286
1/2			226	86
4-6				
1	18:04	6:17	111	3068
2	18:94	1:72	32	5768
3	20:48	2:46	50	3808
4	22:15	2:40	53	1600
5	22:15	5:84	129	3560
6	17:95	3:09	55	4655
7	16:94	0:63	10	6722
計			442	9181
1/2			221	45
4-7				
1	22:28	6:38	142	1464
2	22:41	0:11	2	4651
3	22:41	2:79	62	5239
4	21:42	2:81	60	1902
5	20:59	2:86	58	8874
6	19:92	2:90	57	7680
7	19:46	3:14	61	1044
計			445	0854
1/2			222	54
4-8				
1	25:68	11:17	286	8456
2	25:68	1:63	41	8584
3	24:35	1:55	37	7425
4	23:14	1:58	36	5612
5	21:96	2:37	52	0452
6	20:27	2:44	49	4588
7	18:70	2:41	45	0670
8	17:08	2:17	37	0636
計			586	6423
1/2			293	32

4-9				
NO	底辺	高サ	倍面積	
1	15:986	0:16	2	55776
2	16:20	1:98	32	0760
3	16:79	1:87	31	3973
4	17:66	1:76	31	0816
5	19:25	2:42	46	5850
6	19:61	3:93	77	0673
7	19:61	9:84	192	9624
計			413	72736
1/2			206	86
4-10				
1	18:37	2:92	53	6404
2	18:37	1:90	34	9030
3	17:85	1:97	35	1645
4	17:77	1:98	35	1846
5	18:22	1:92	34	9824
6	18:98	1:80	34	1640
7	19:77	1:33	26	2941
8	20:00	0:73	14	6000
9	20:00	7:46	149	2000
計			418	1330
1/2			209	06
4-11				
1	15:48	2:19	33	9012
2	18:31	6:02	110	2262
3	23:40	5:16	120	7440
4	23:40	2:55	59	6700
5	20:48	2:27	46	4896
6	18:66	1:74	32	4684
7	17:74	1:39	24	6586
8	17:24	1:24	21	3776
計			449	5356
1/2			224	76