
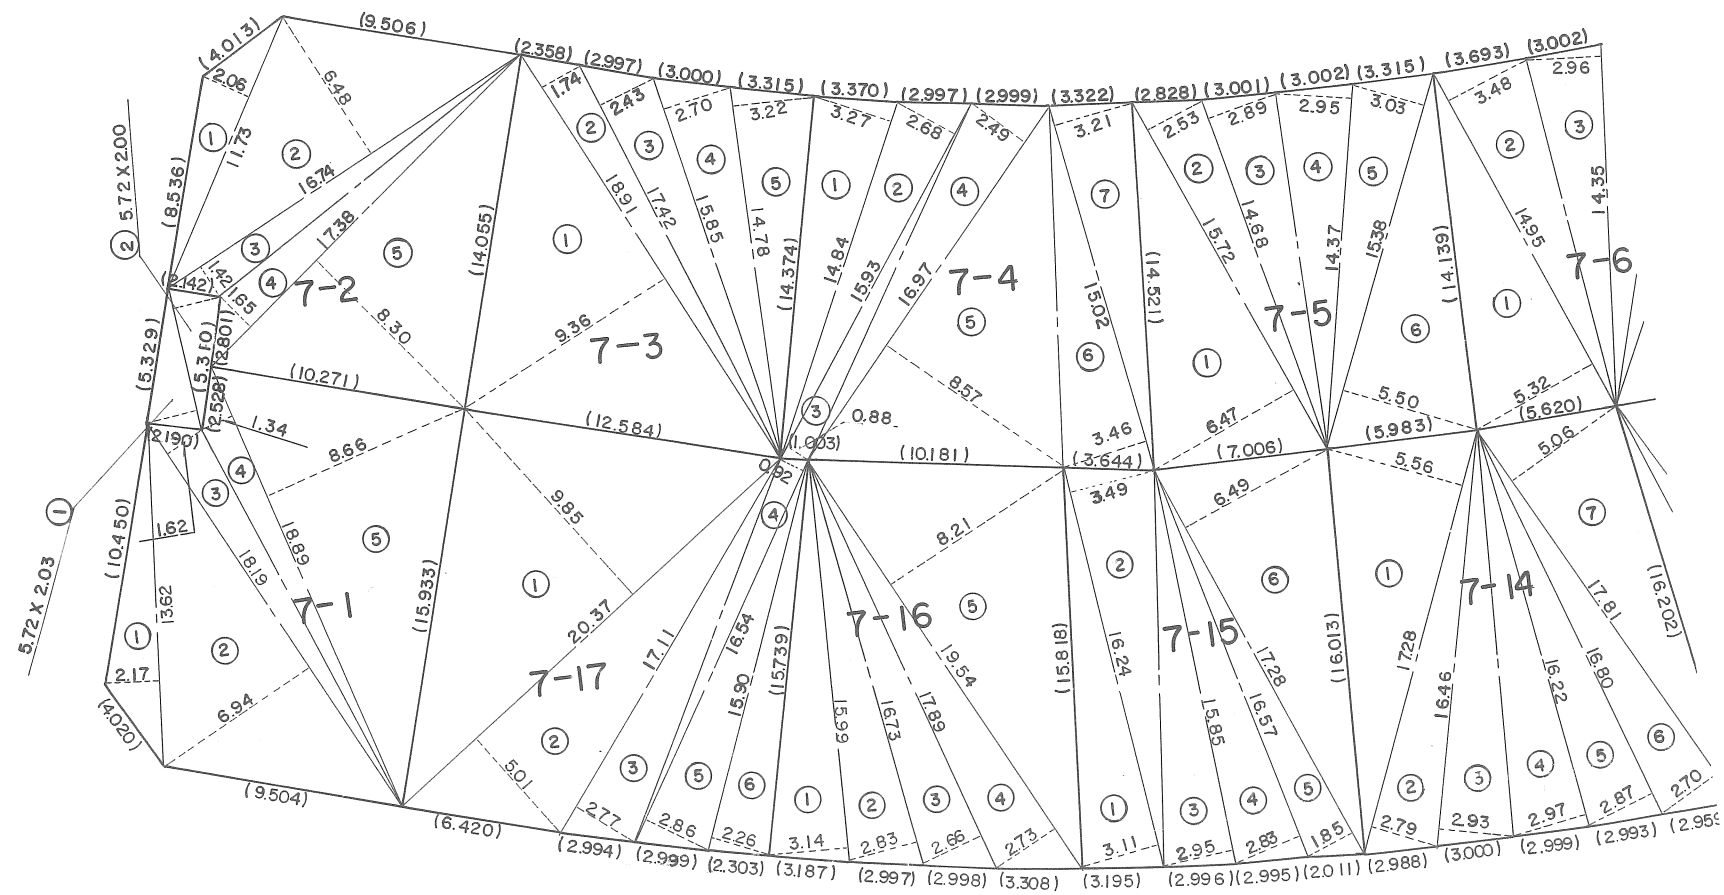


地番	7-1~7-5・18 7-17~7-15
土地の所在	須磨区横尾2

$$\begin{array}{l} 7-1 \sim 7-5 \cdot 18 \\ 7-1 \quad 7 \sim 7-1 \quad 5 \end{array}$$

須磨区横尾2丁目

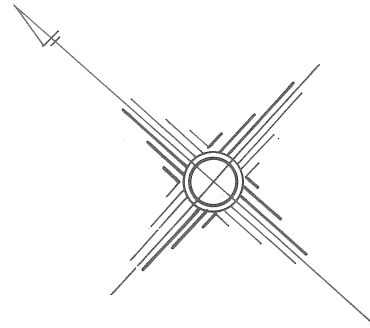

(年 月 日作製)

縮 尺

1

土地所 在 図
地 積 測 量 図

地 番 7-1~7-5・18
7-17~7-15

土地の所在 須磨区横尾2丁目

7-1			
NO	底 辺	高 サ	倍 面 積
1	13.62	2.17	29.5554
2	18.19	6.94	126.2386
3	18.19	1.62	29.4678
4	18.89	1.34	25.3126
5	18.89	8.66	163.5874
計			374.1618
1/2			187.08
7-2			
1	11.73	2.06	24.1638
2	16.74	6.48	108.4752
3	16.74	1.42	23.7708
4	17.38	1.65	28.6770
5	17.38	8.30	144.2540
計			329.3408
1/2			164.67
7-3			
1	18.91	9.36	176.9976
2	18.91	1.74	32.9034
3	17.42	2.43	42.3306
4	15.85	2.70	42.7950
5	14.78	3.22	47.5916
計			342.6182
1/2			171.30

7-4			
1	14.84	3.27	48.5268
2	15.93	2.68	42.6924
3	15.93	0.88	14.0184
4	16.97	2.49	42.2553
5	16.97	8.57	145.4329
6	15.02	3.46	51.9692
7	15.02	3.21	48.2142
計			393.1092
1/2			196.55
7-5			
1	15.72	6.47	101.7084
2	15.72	2.53	39.7716
3	14.68	2.89	42.4252
4	14.37	2.95	42.3915
5	15.38	3.03	46.6014
6	15.38	5.50	84.5900
計			357.4881
1/2			178.74
7-6			
1	14.95	5.32	79.5340
2	14.95	3.48	52.0260
3	14.35	2.96	42.4760

7-15			
1	16.24	3.11	50.5064
2	16.24	3.49	56.6776
3	15.85	2.95	46.7575
4	16.57	2.83	46.8931
5	17.28	1.85	31.9680
6	17.28	6.49	112.1472
計			344.9498
1/2			172.47
7-16			
1	15.99	3.14	50.2086
2	16.73	2.83	47.3459
3	17.89	2.66	47.5874
4	19.54	2.73	53.3442
5	19.54	8.21	160.4234
計			358.9095
1/2			179.45
7-17			
1	20.37	9.85	200.6445
2	20.37	5.01	102.0537
3	17.11	2.77	47.3947
4	16.54	0.92	15.2168
5	16.54	2.86	47.3044
6	15.90	2.26	35.9340
計			448.5481
1/2			224.27
7-18 ゴミステーション			
1	5.72	2.03	11.6116
2	5.72	2.00	11.4400
計			23.0516
1/2			11.52

作 製 者

(年 月 日作製)

申請人

神戸市長 宮崎辰雄

縮 尺

1