
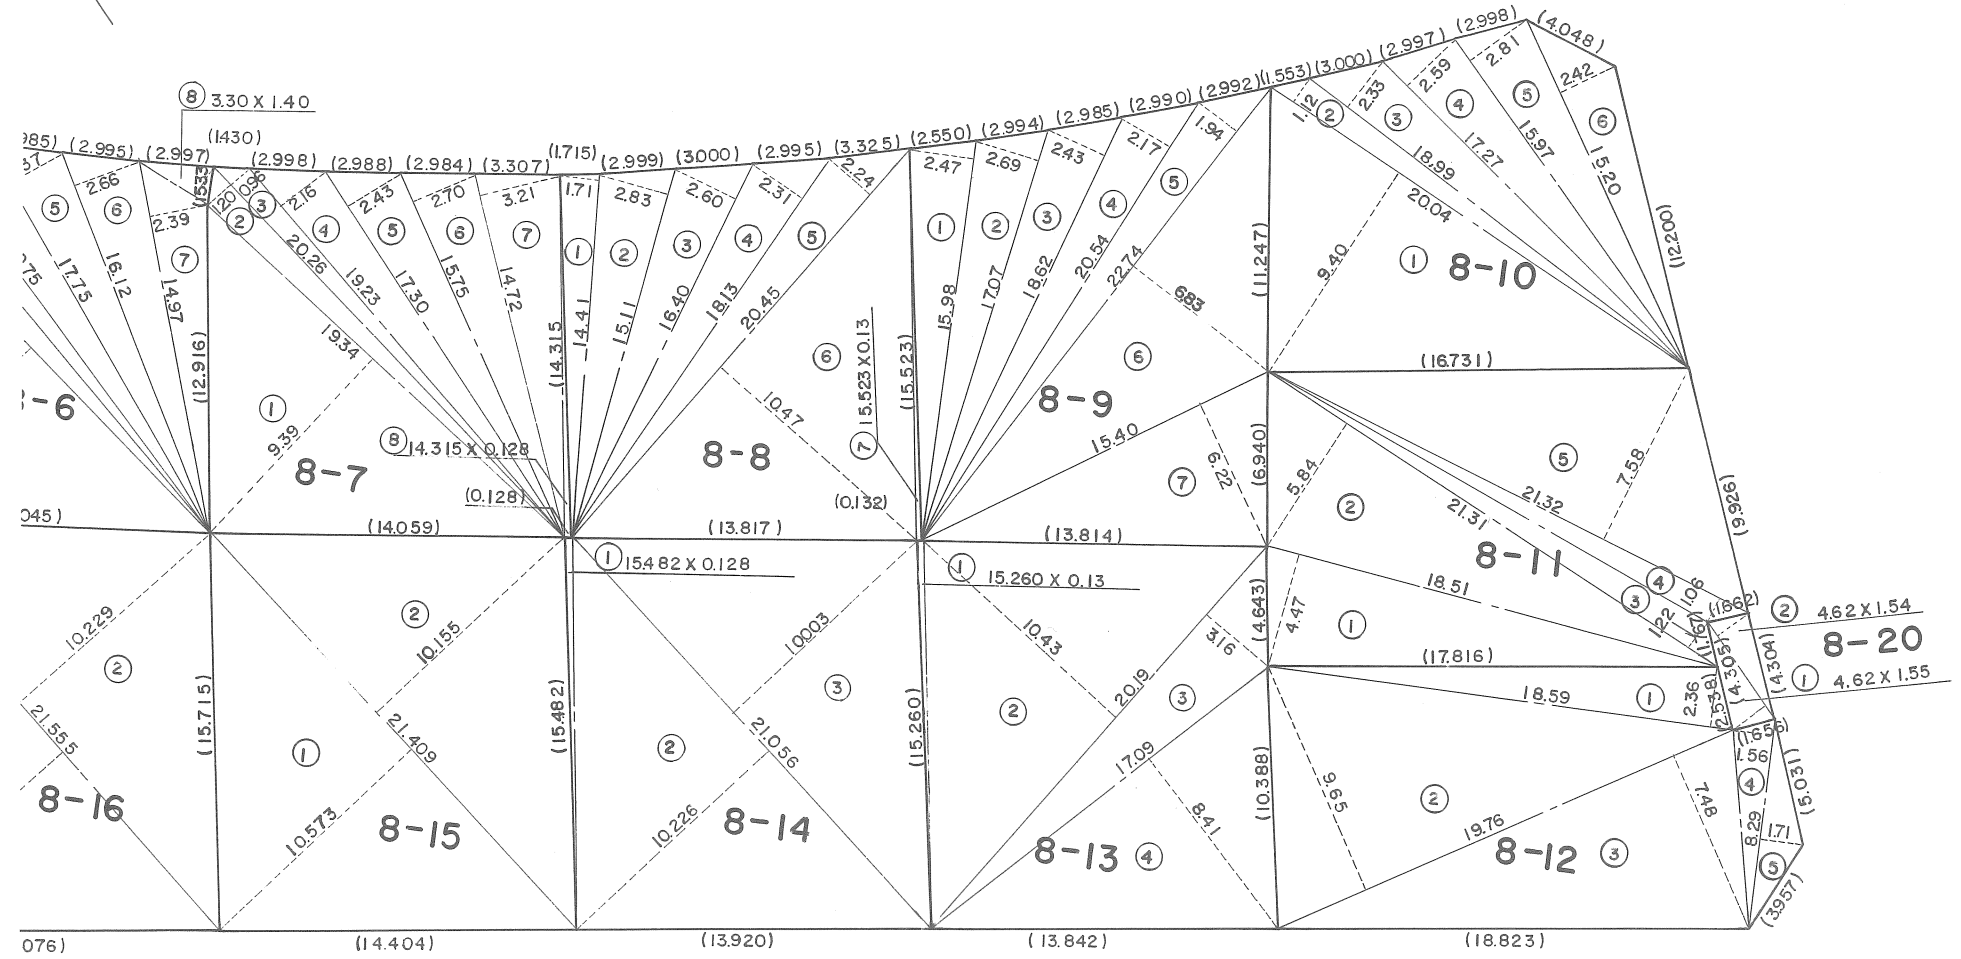


地 番 8-7~8-10
8-15~8-11・20

土 地 所 在 図
地 積 測 量 図

土地の所在 須磨区横尾2丁目

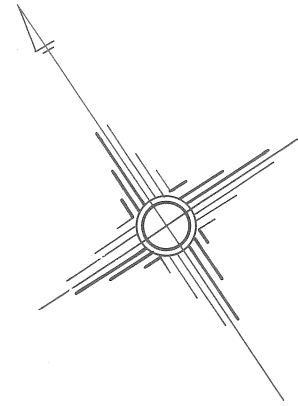

作製者

(年 月 日作製)

申請人

神戸市長 宮崎辰雄

縮尺

1

地番	8-7~8-10 8-15~8-11・20
土地の所在	須磨区横尾2丁目

土地所在図
地積測量図

8 - 7			
1	19:34	9:39	181:6026
2	20:26	1:20	24:3120
3	20:26	0:96	19:4496
4	19:23	2:16	41:5368
5	17:30	2:43	42:0390
6	15:75	2:70	42:5250
7	14:72	3:21	47:2512
8	14:315	0:128	1:832320
計			400:548520
1/2			200:27
8 - 8			
1	14:41	1:71	24:6411
2	15:11	2:83	42:7613
3	16:40	2:60	42:6400
4	18:13	2:31	41:8803
5	20:45	2:24	45:8080
6	20:45	10:47	214:1115
7	15:523	0:13	2:01799
計			413:86019
1/2			206:93
8 - 9			
1	15:98	2:47	39:4706
2	17:07	2:69	45:9183
3	18:62	2:43	45:2466
4	20:54	2:17	44:5718
5	22:74	1:94	44:1156
6	22:74	6:83	155:3142
7	15:40	6:22	95:7880
計			470:4251
1/2			235:21

8 - 10			
NO	底 辺	高 サ	倍 面 積
1	20:04	9:40	188:3760
2	20:04	1:12	22:4448
3	18:99	2:33	44:2467
4	17:27	2:59	44:7293
5	15:97	2:81	44:8757
6	15:20	2:42	36:7840
計			381:4565
1/2			190:72
8 - 11			
1	18:51	4:47	82:7397
2	21:31	5:84	124:4504
3	21:31	1:22	25:9982
4	21:32	1:06	22:5992
5	21:32	7:58	161:6056
計			417:3931
1/2			208:69
8 - 12			
1	18:59	2:36	43:8724
2	19:76	9:65	190:6840
3	19:76	7:48	147:8048
4	8:29	1:56	12:9324
5	8:29	1:71	14:1759
計			409:4695
1/2			204:73
8 - 13			
1	15:260	0:13	1:98380
2	20:19	10:43	210:5817
3	20:19	3:16	63:8004
4	17:09	8:41	143:7269
計			420:0928
1/2			210:04

8 - 14			
1	15:482	0:128	1:981696
2	21:056	10:226	215:318656
3	21:056	10:003	210:623168
計			427:923520
1/2			213:96
8 - 15			
1	21:409	10:573	226:357357
2	21:409	10:155	217:408395
計			443:765752
1/2			221:88

8 - 20 ゴミステーション			
1	4:62	1:55	7:1610
2	4:62	1:54	7:1148
計			14:2758
1/2			7:13