
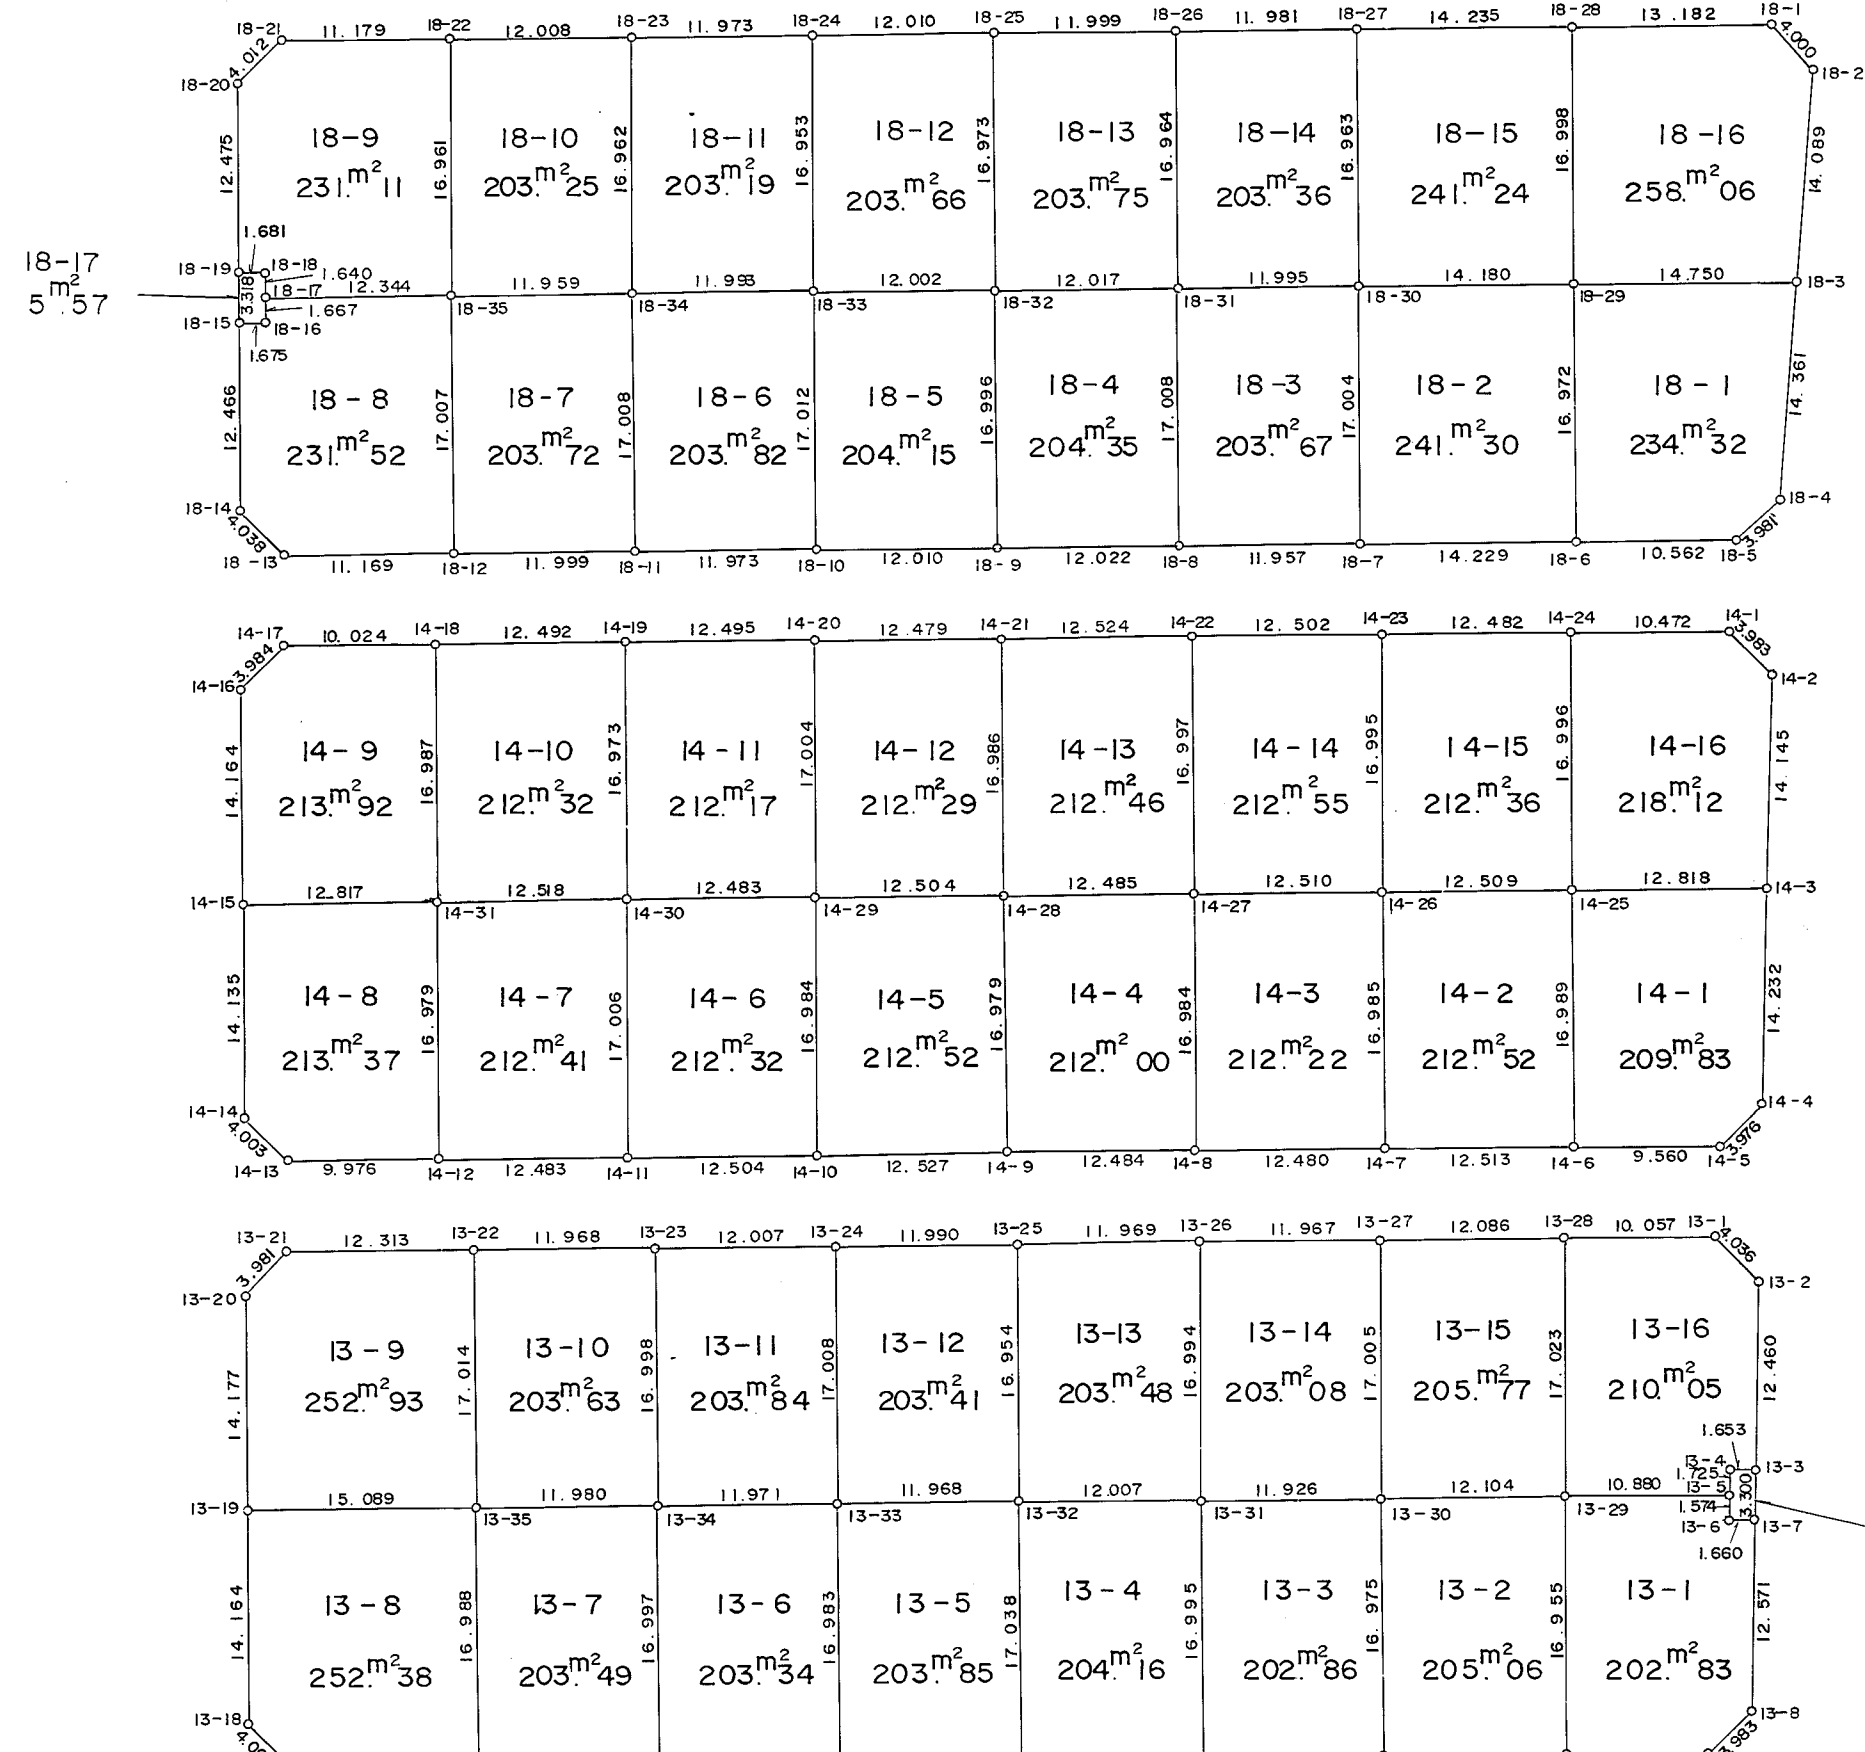
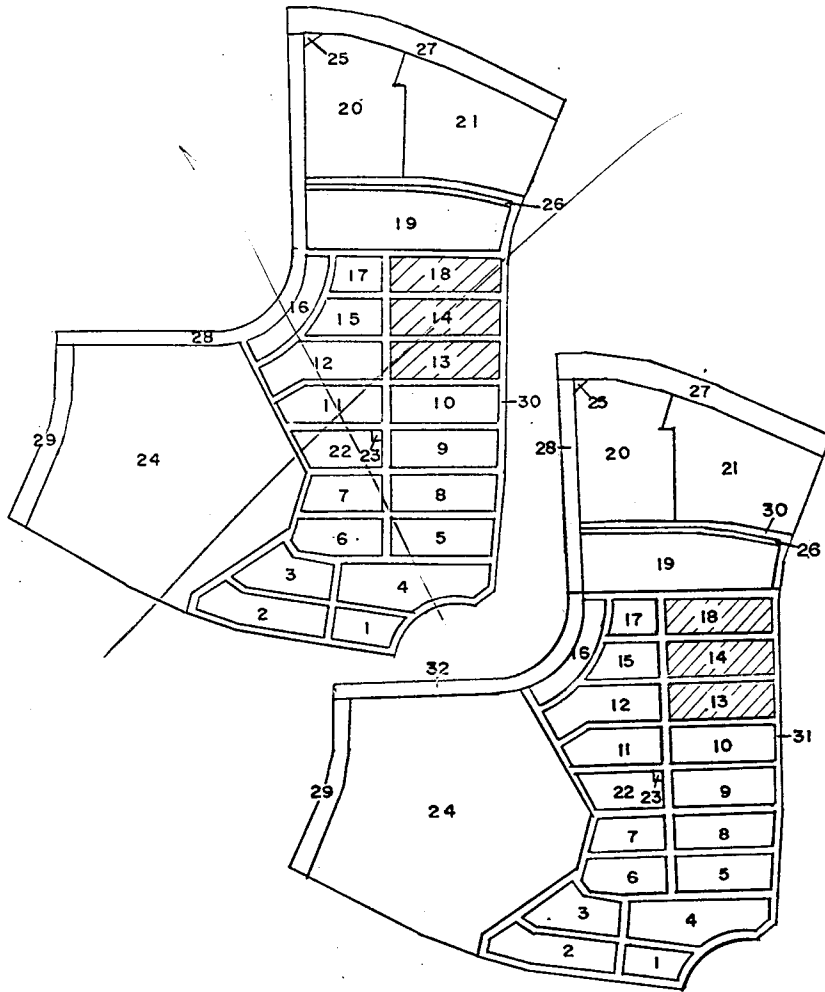


取扱注意
この図面は、あくまで参考資料として取り扱ってください。
なお、測地系については、図面内に「世界測地系」の記載がないものは、「日本測地系」に拠っています。

西神住宅団地
確定測量図
(竹の台1丁目街区確定図)
分類 NO
縮尺 1:500

位置図

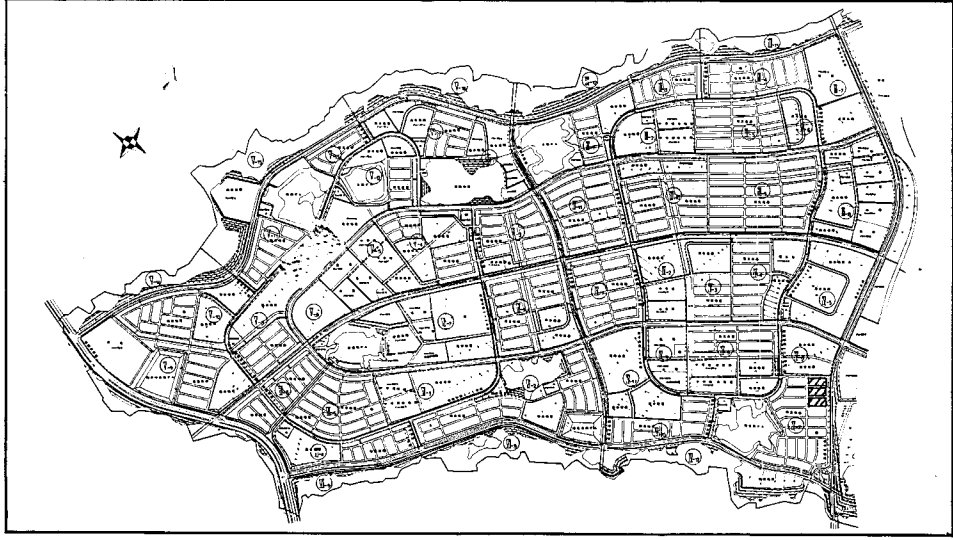

※※ 座標求積表 ※※					
地番	NO	座標	X	Y	辺長
