
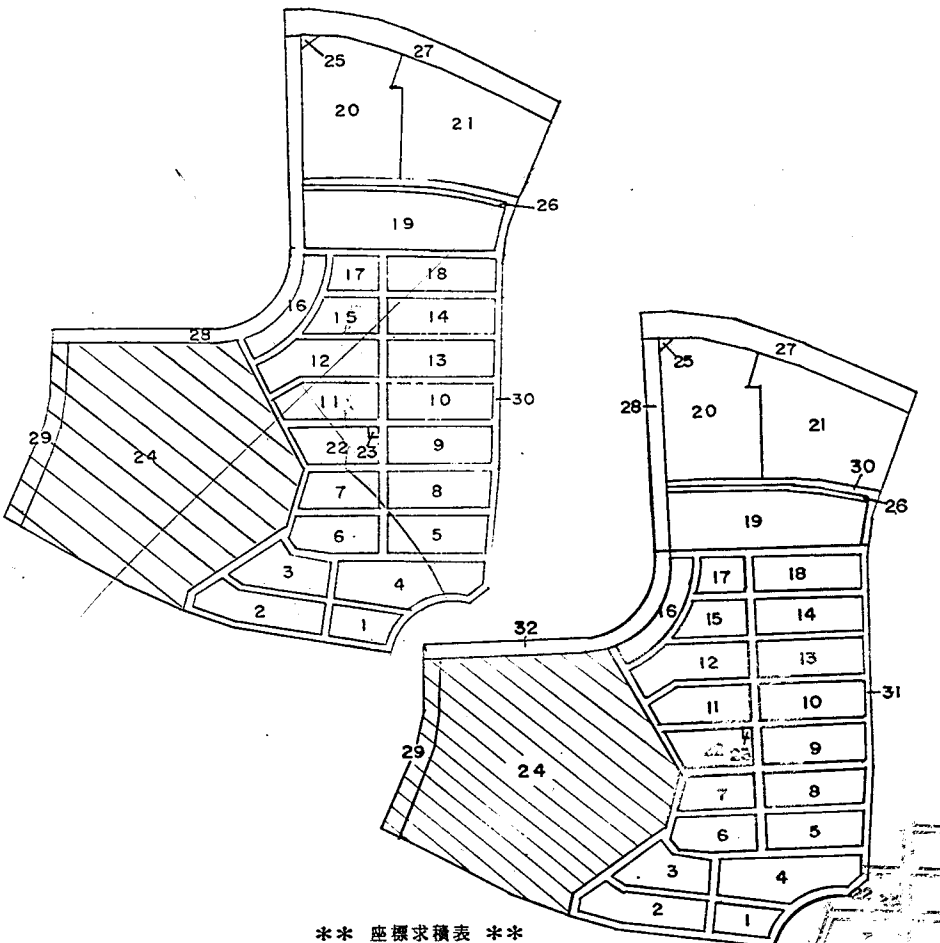
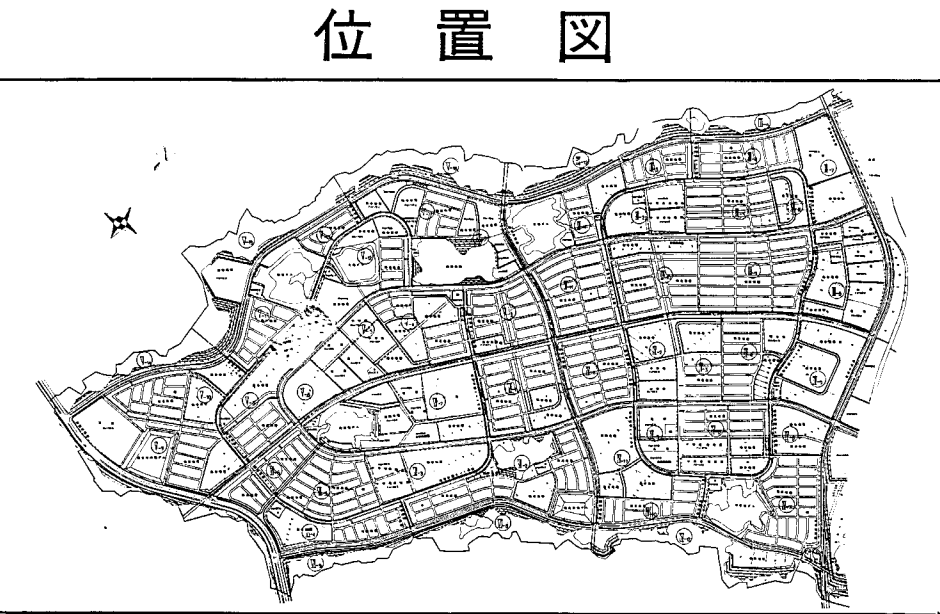


取扱注意
この図面は、あくまで参考資料として取り扱ってください。
なお、測地系については、図面内に「世界測地系」の記載がないものは、「日本測地系」に拠っています。

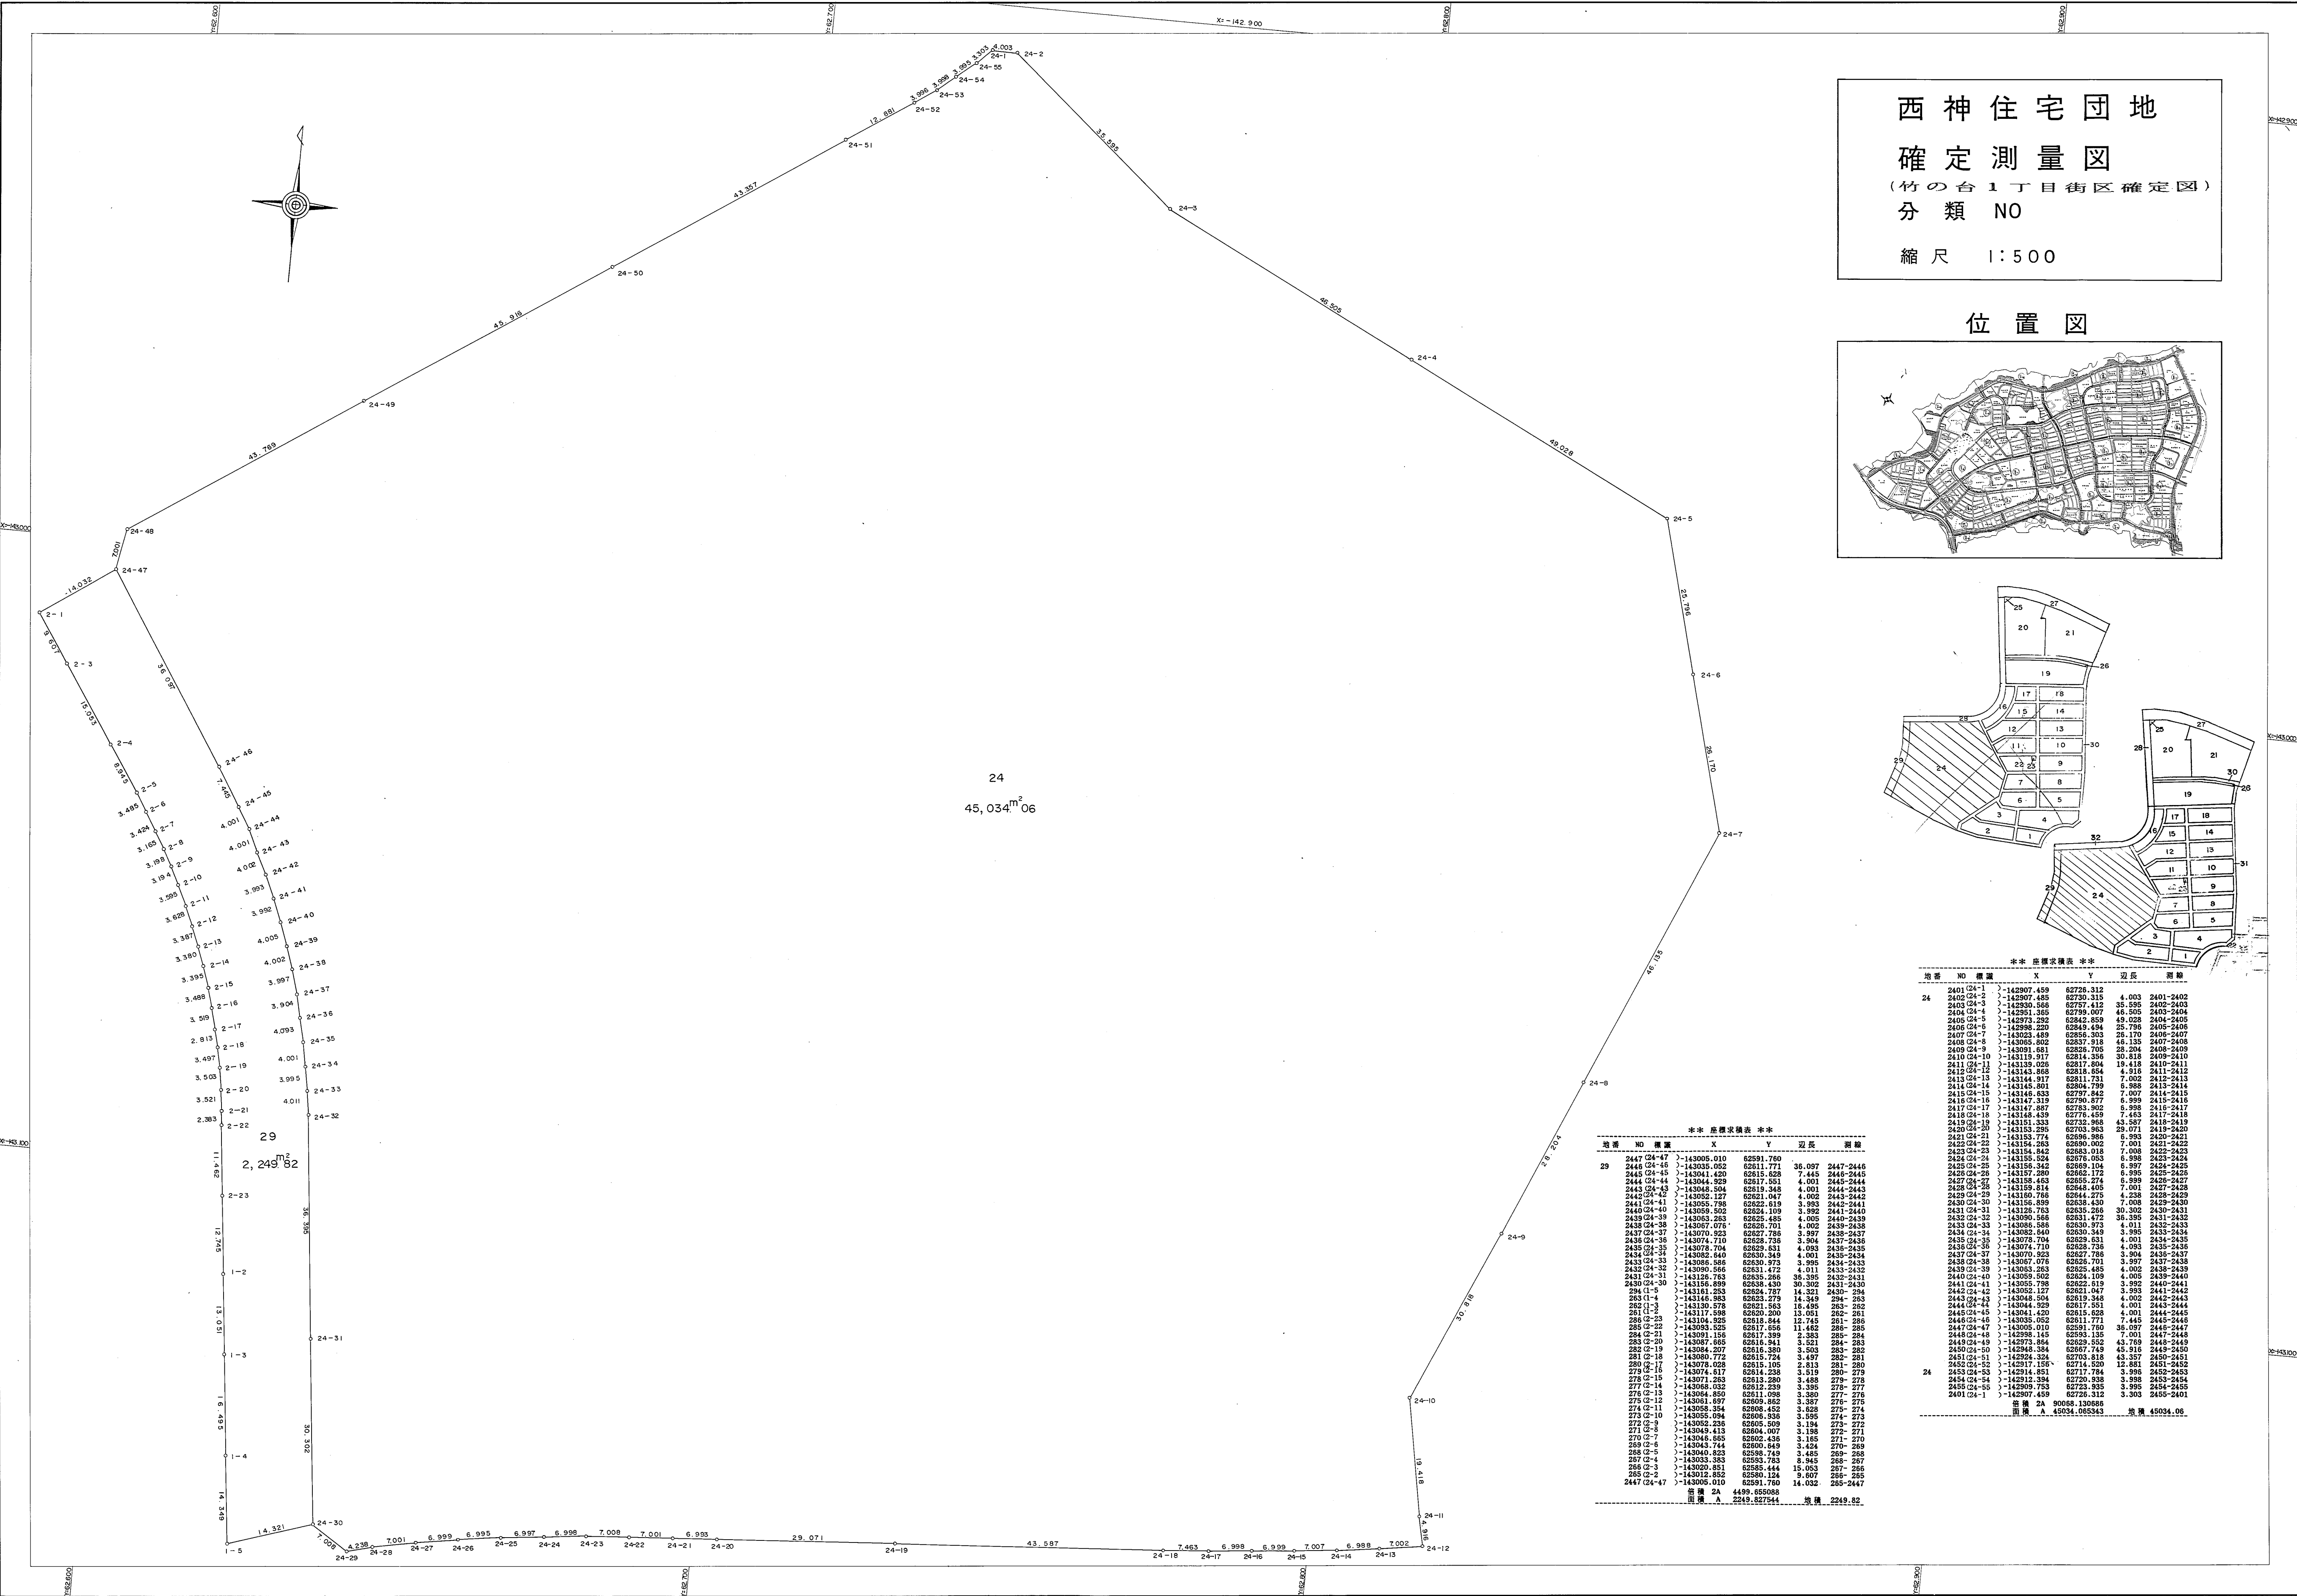

※※ 座標求積表 ※※

地番	NO	面積	X	Y	辺長	面積
