

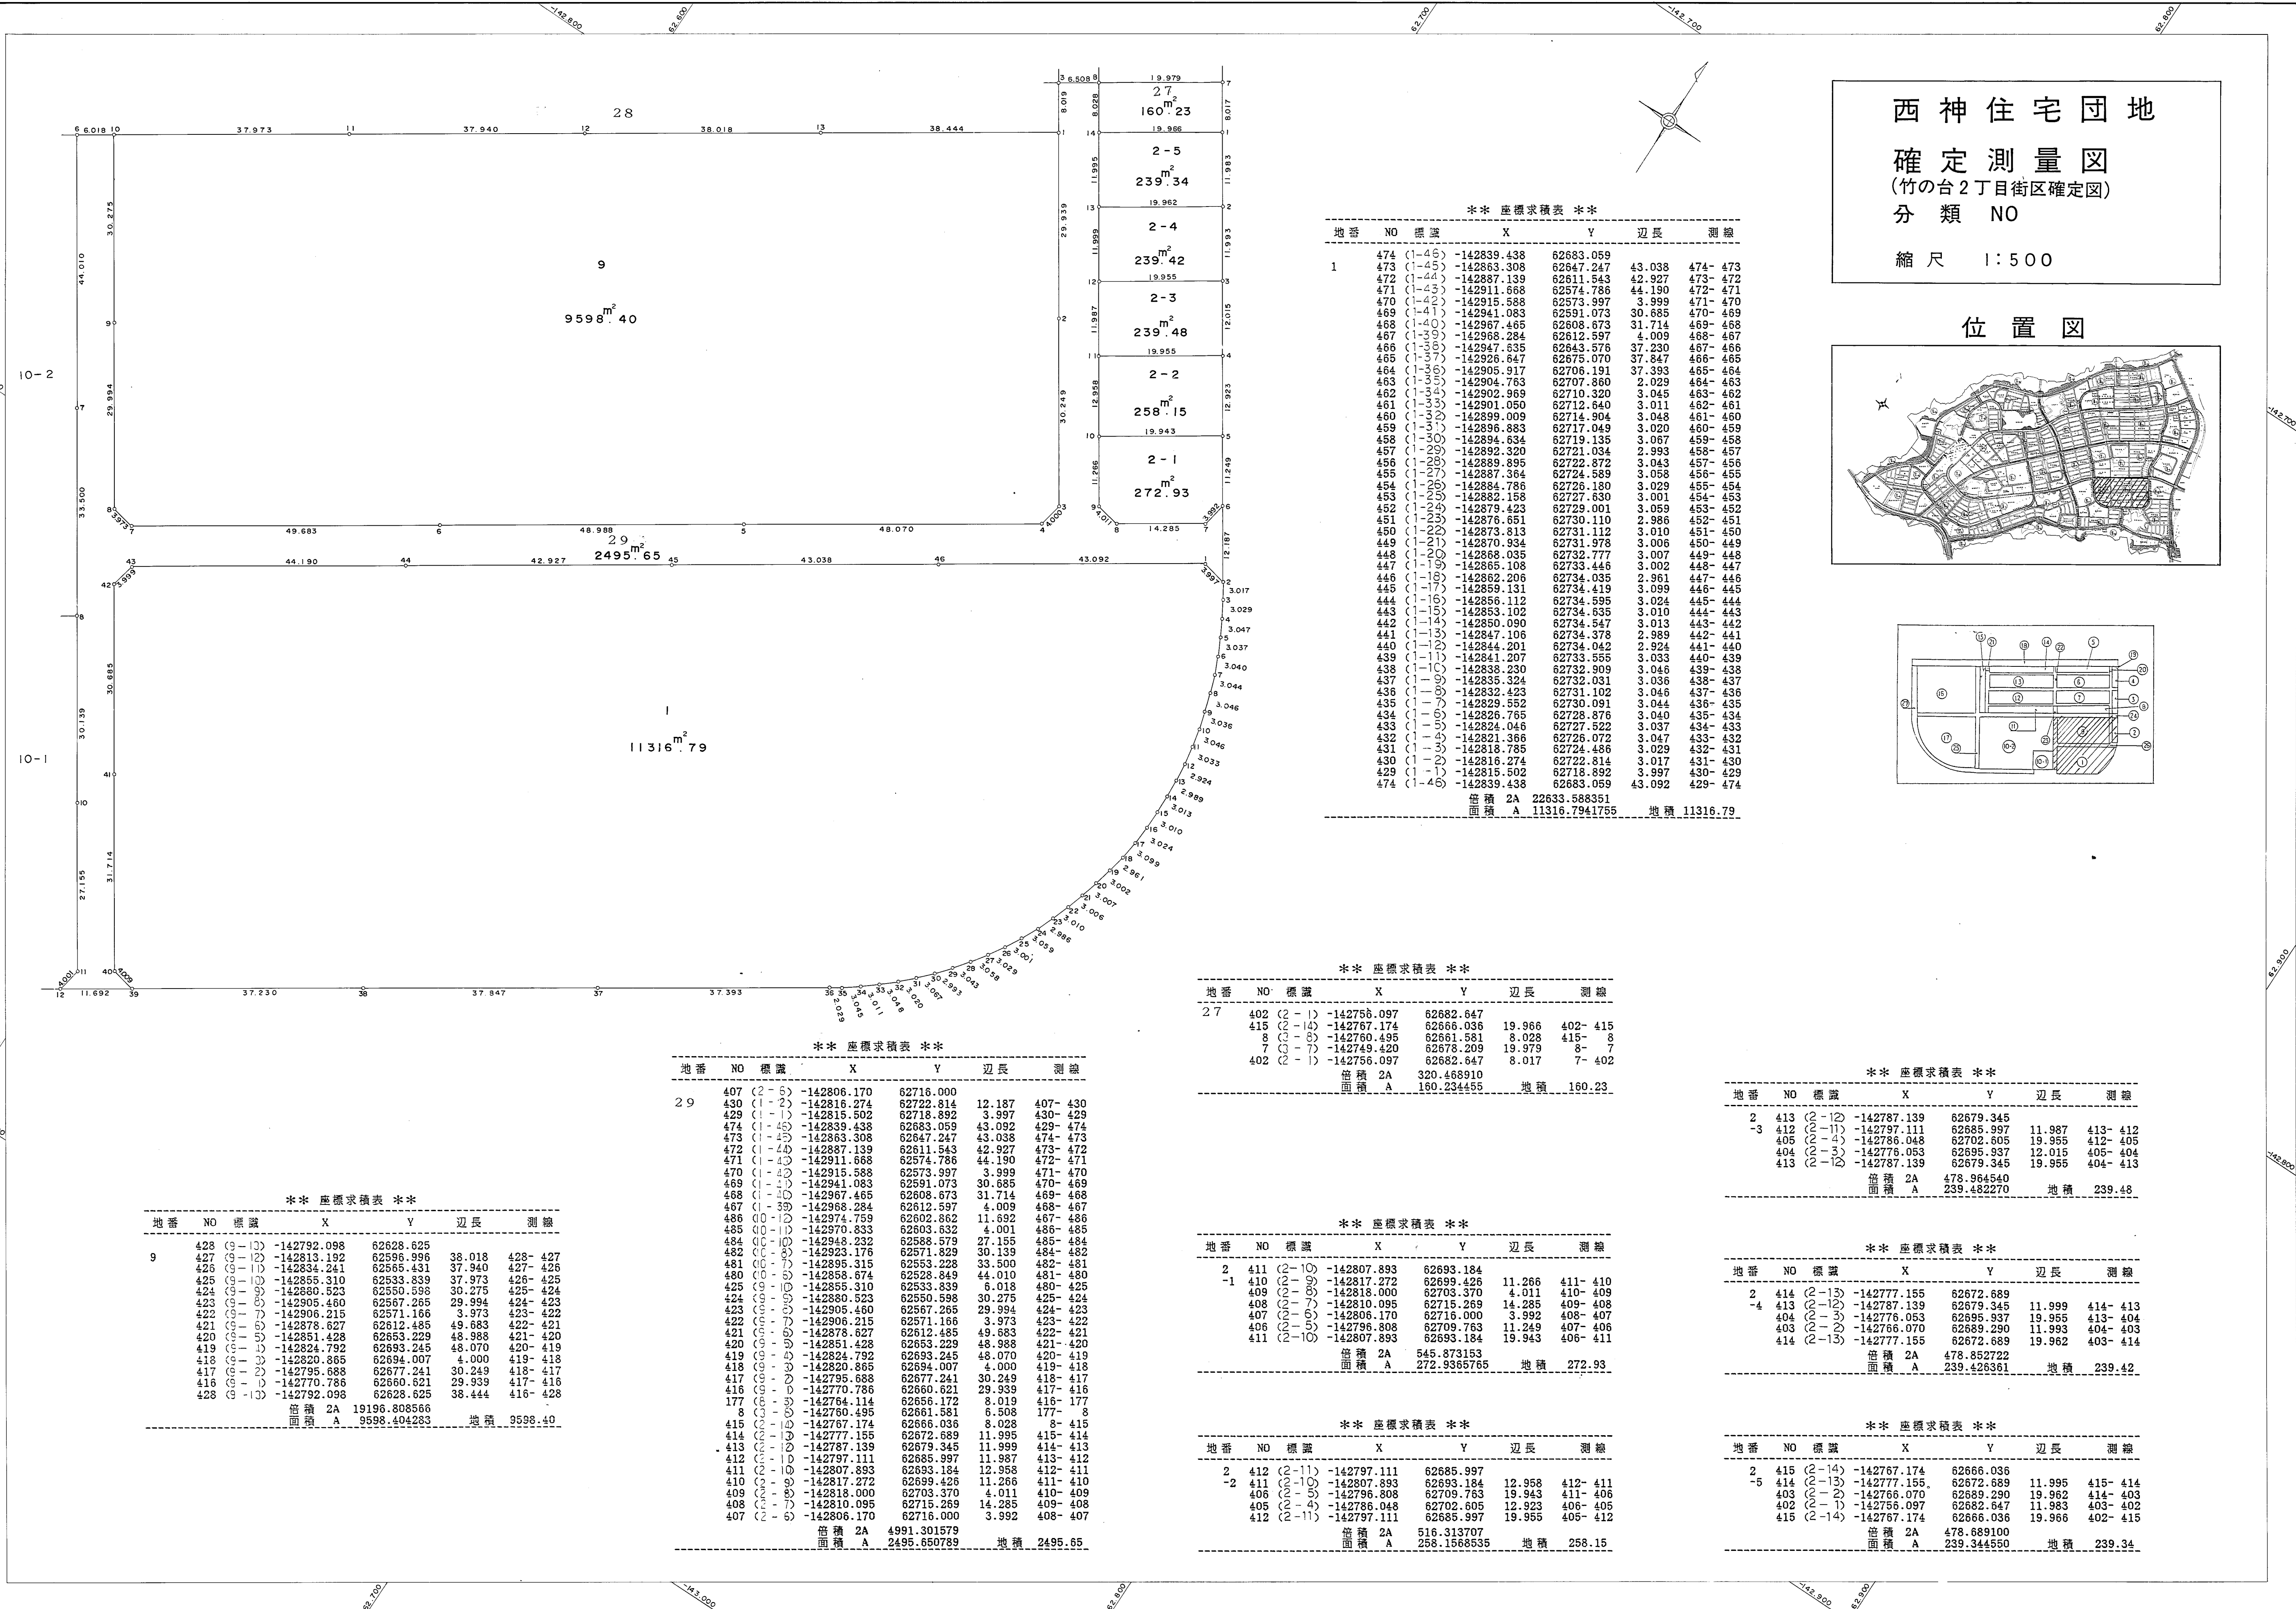


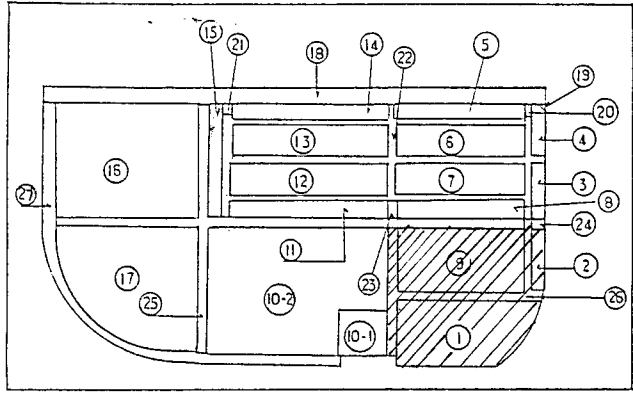

取扱注意
この図面は、あくまで参考資料として取り扱ってください。
なお、測地系については、図面内に「世界測地系」の記載がないものは、「日本測地系」に拠っています。

西神住宅団地
確定測量図
(竹の台2丁目街区確定図)
分類 NO
縮尺 1:500

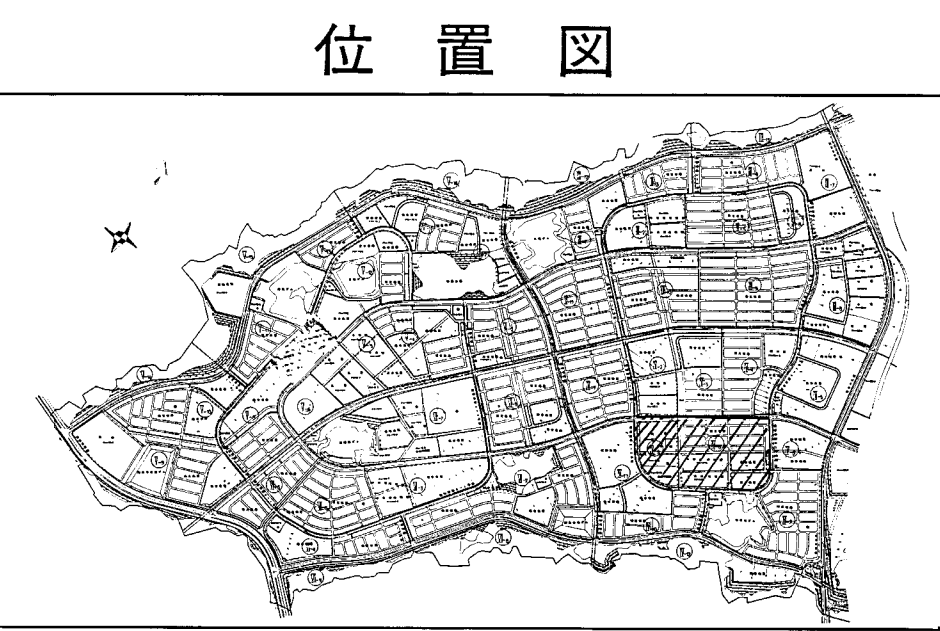

** 座標求積表 **						
地番	NO	標識	X	Y	辺長	測線
1	474	(1-45)	-142839.438	62683.059	43.038	474- 473
	473	(1-45)	-142833.308	62647.247	42.927	473- 472
	472	(1-44)	-142887.139	62611.543	44.190	472- 471
	471	(1-43)	-142911.668	62574.786	3.999	471- 470
	470	(1-42)	-142915.588	62573.997	30.685	470- 469
	469	(1-41)	-142941.083	62591.073	31.714	469- 468
	468	(1-40)	-142967.465	62608.673	4.009	468- 467
	467	(1-39)	-142966.284	62612.597	37.230	467- 466
	466	(1-38)	-142947.635	62643.576	37.847	466- 465
	465	(1-37)	-142926.647	62675.070	37.393	465- 464
	464	(1-36)	-142905.917	62706.191	2.029	464- 463
	463	(1-35)	-142904.763	62707.880	3.045	463- 462
	462	(1-34)	-142902.969	62710.320	3.011	462- 461
	461	(1-33)	-142901.050	62712.640	3.048	461- 460
	460	(1-32)	-142899.009	62714.904	3.020	460- 459
	459	(1-31)	-142896.883	62717.049	3.067	459- 458
	458	(1-30)	-142894.634	62719.135	2.993	458- 457
	457	(1-29)	-142892.320	62721.034	3.043	457- 456
	456	(1-28)	-142889.895	62722.872	3.058	456- 455
	455	(1-27)	-142887.364	62724.589	3.029	455- 454
	454	(1-26)	-142884.786	62726.180	3.001	454- 453
	453	(1-25)	-142882.156	62727.630	3.059	453- 452
	452	(1-24)	-142879.423	62729.001	2.986	452- 451
	451	(1-23)	-142876.651	62730.110	3.010	451- 450
	450	(1-22)	-142873.813	62731.112	3.006	450- 449
	449	(1-21)	-142870.934	62731.978	3.007	449- 448
	448	(1-20)	-142868.035	62732.777	3.002	448- 447
	447	(1-19)	-142865.108	62733.446	2.961	447- 446
	446	(1-18)	-142862.206	62734.035	3.099	446- 445
	445	(1-17)	-142859.131	62734.419	3.024	445- 444
	444	(1-16)	-142856.112	62734.595	3.010	444- 443
	443	(1-15)	-142853.102	62734.635	3.013	443- 442
	442	(1-14)	-142850.090	62734.547	2.989	442- 441
	441	(1-13)	-142847.106	62734.378	2.924	441- 440
	440	(1-12)	-142844.201	62734.042	3.033	440- 439
	439	(1-11)	-142841.207	62733.555	3.046	439- 438
	438	(1-10)	-142838.230	62732.909	3.036	438- 437
	437	(1-9)	-142835.324	62732.031	3.046	437- 436
	436	(1-8)	-142832.423	62731.102	3.044	436- 435
	435	(1-7)	-142829.552	62730.091	3.040	435- 434
	434	(1-6)	-142826.765	62728.876	3.037	434- 433
	433	(1-5)	-142824.046	62727.522	3.047	433- 432
	432	(1-4)	-142821.366	62726.072	3.029	432- 431
	431	(1-3)	-142818.785	62724.486	3.017	431- 430
	430	(1-2)	-142816.274	62722.814	3.997	430- 429
	429	(1-1)	-142815.502	62718.892	43.092	429- 474
	474	(1-46)	-142839.438	62683.059		
倍積 2A 22633.588351			面積 A 11316.7941755			
			地積 11316.79			

** 座標求積表 **						
地番	NO	標識	X	Y	辺長	測線
2 7	402	(2-1)	-142758.097	62682.647	19.966	402- 415
	402	(2-1)	-142756.097	62682.647		
倍積 2A 320.468910			面積 A 160.234455			
			地積 160.23			

** 座標求積表 **						
地番	NO	標識	X	Y	辺長	測線
2	411	(2-10)	-142807.893	62693.184	11.266	411- 410
	410	(2-9)	-142817.272	62699.426	4.011	410- 409
	409	(2-8)	-142818.000	62703.370	14.285	409- 408
	408	(2-7)	-142810.095	62715.295	8.992	408- 407
	407	(2-6)	-142806.170	62716.000	11.249	407- 406
	406	(2-5)	-142796.808	62709.763	19.943	406- 411
	411	(2-10)	-142807.893	62693.184		
倍積 2A 545.873153			面積 A 272.9365765			
			地積 272.93			

** 座標求積表 **						
地番	NO	標識	X	Y	辺長	測線
2	412	(2-11)	-142797.111	62685.997	12.958	412- 411
	412	(2-11)	-142797.111	62685.997		
倍積 2A 516.313707			面積 A 258.1568535			
			地積 258.15			

** 座標求積表 **						
地番	NO	標識	X	Y	辺長	測線
2	413	(2-12)	-142787.139	62679.345	11.987	413- 412
	413	(2-12)	-142787.139	62679.345		
倍積 2A 478.964540			面積 A 239.482270			
			地積 239.48			

** 座標求積表 **						
地番	NO	標識	X	Y	辺長	測線
2	414	(2-13)	-142777.155	62672.689	11.999	414- 413
	414	(2-13)	-142777.155	62672.689		
倍積 2A 478.852722			面積 A 239.446361			
			地積 239.42			

** 座標求積表 **						
地番	NO	標識	X	Y	辺長	測線
2	415	(2-14)	-142767.174	62666.036	11.995	415- 414
	415	(2-14)	-142767.174	62666.036		
倍積 2A 478.689100			面積 A 239.344550			
			地積 239.34			

** 座標求積表 **						
地番	NO	標識	X	Y	辺長	測線
2 9	407	(2-5)	-142806.170	62716.000		
	430	(1-2)	-142816.274	62722.814	12.187	407- 430
	429	(1-1)	-142815.502	62718.892	3.997	430- 429
倍積 2A			4991.301579			
面積 A			2495.650789	地積	2495.65	