
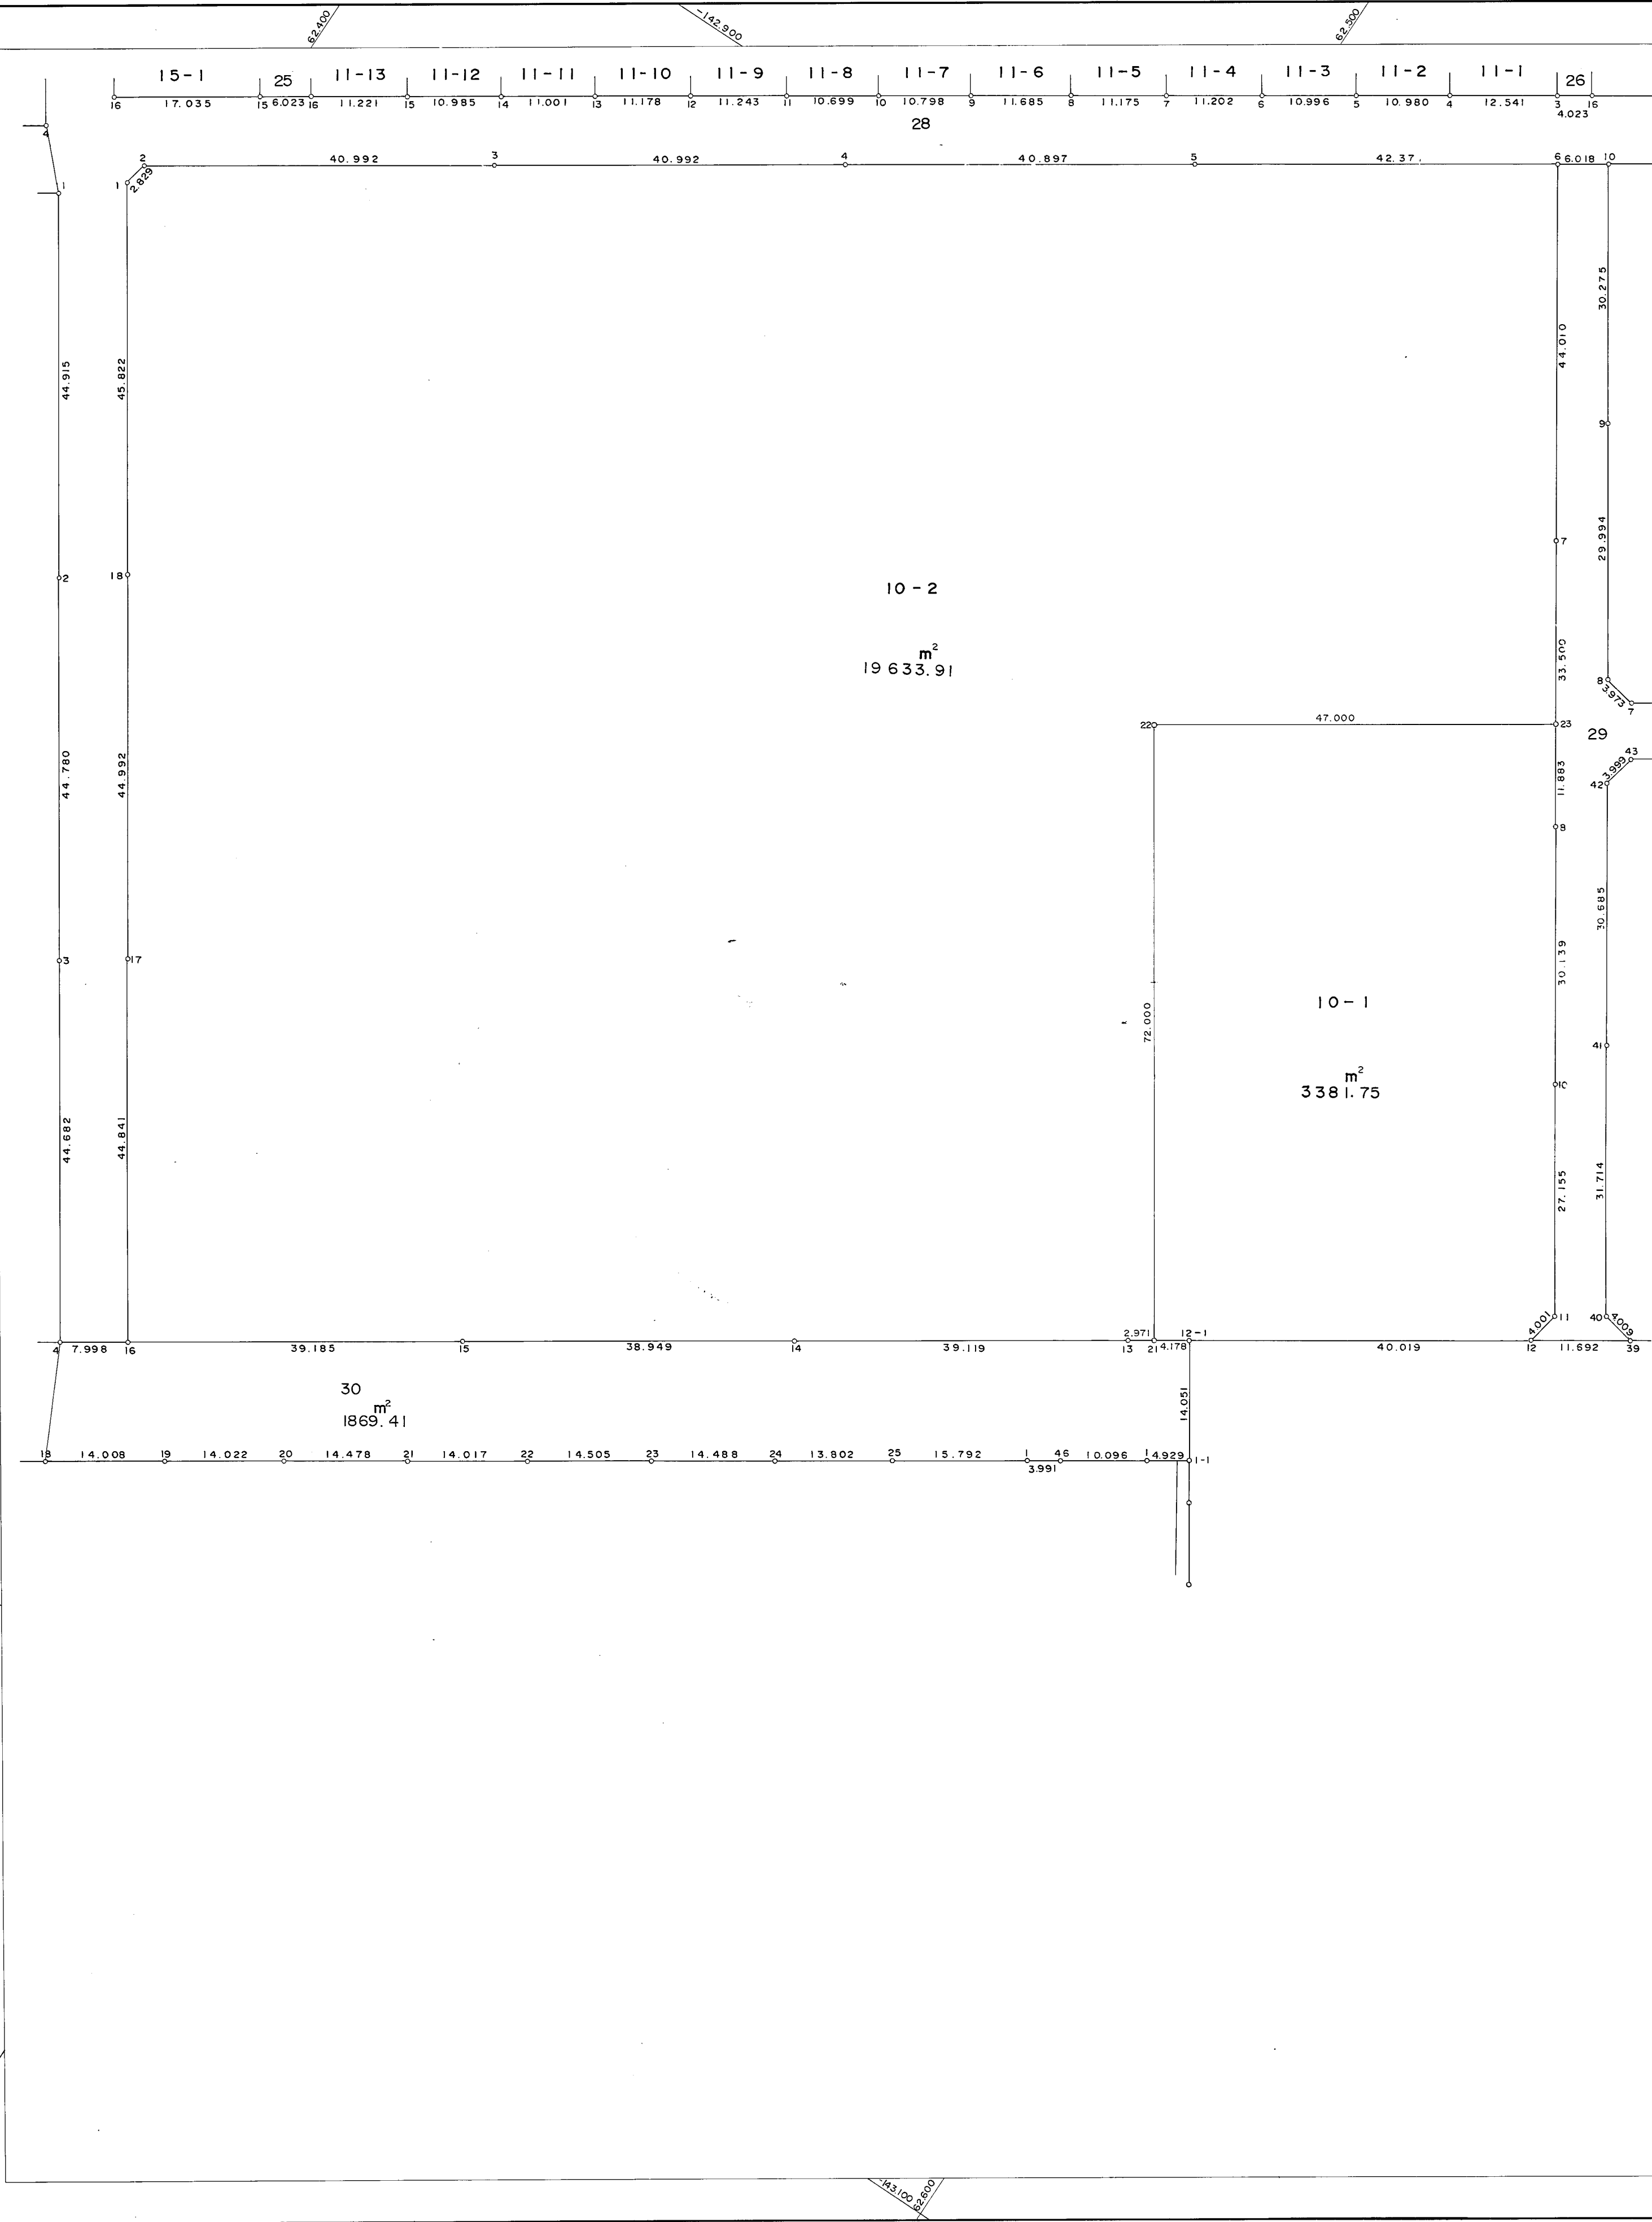
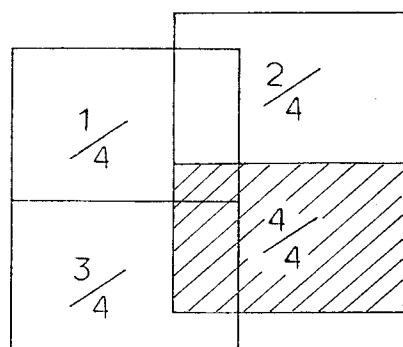
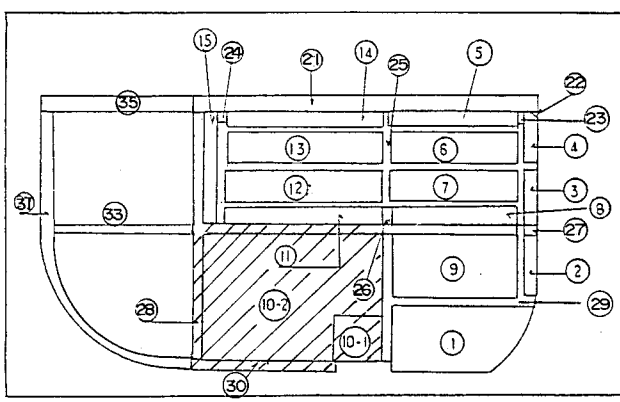


西神住宅団地

確定測量図  
(竹の台2丁目街区確定図)  
分類 NO

縮尺 1:500

位置図

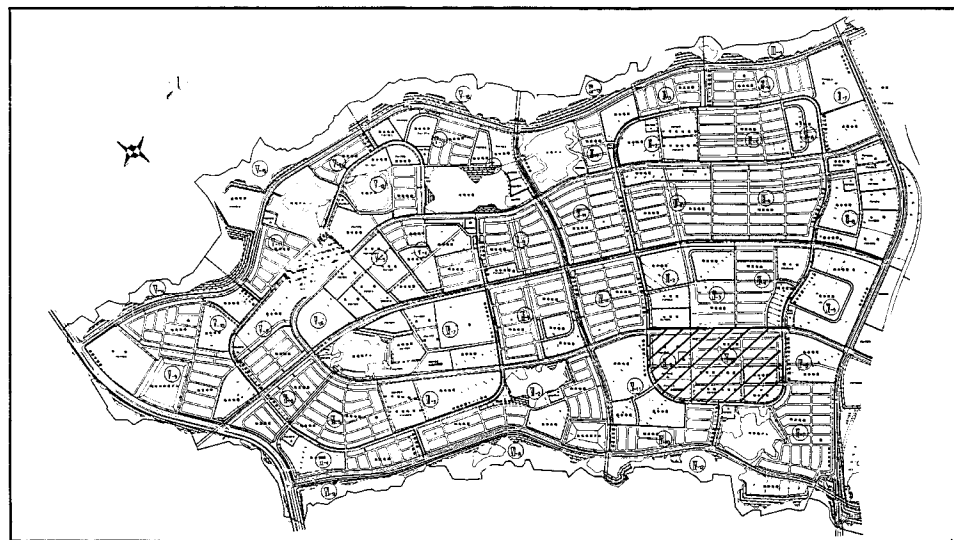

| ** 座標求積表 ** |     |         |              |           |              |             |
|-------------|-----|---------|--------------|-----------|--------------|-------------|
| 地番          | NO  | 標識      | X            | Y         | 辺長           | 測線          |
| 10-2        | 11  | (10-18) | -142991.257  | 62416.204 |              |             |
|             | 12  | (10-17) | -143028.685  | 62441.172 | 44.992       | 11- 12      |
|             | 13  | (10-15) | -143065.980  | 62466.067 | 44.841       | 12- 13      |
|             | 14  | (10-15) | -143044.239  | 62498.667 | 39.185       | 13- 14      |
|             | 9   | (10-14) | -143022.639  | 62531.078 | 38.949       | 14- 9       |
|             | 2   | (10-13) | -143000.936  | 62563.625 | 39.119       | 9- 2        |
|             | 102 | (10-21) | -142999.287  | 62566.096 | 2.571        | 2- 102      |
|             | 103 | (10-22) | -142939.391  | 62526.142 | 72.000       | 102- 103    |
|             | 104 | (10-23) | -142913.293  | 62565.231 | 47.000       | 103- 104    |
|             | 10  | (10-7)  | -142895.315  | 62553.228 | 21.617       | 104- 10     |
|             | 17  | (10-6)  | -142858.674  | 62528.849 | 44.010       | 10- 17      |
| 10-1        | 18  | (10-5)  | -142882.176  | 62493.593 | 42.371       | 17- 18      |
|             | 19  | (10-4)  | -142904.569  | 62459.563 | 40.897       | 18- 19      |
|             | 20  | (10-3)  | -142927.615  | 62425.467 | 40.992       | 19- 20      |
|             | 21  | (10-2)  | -142950.356  | 62391.362 | 40.992       | 20- 21      |
|             | 22  | (10-1)  | -142953.127  | 62390.793 | 2.829        | 21- 22      |
|             | 11  | (10-18) | -142991.257  | 62416.204 | 45.622       | 22- 11      |
|             | 面積  | 2A      | 39237.833250 |           |              |             |
|             |     |         | 面積           | A         | 19633.916625 | 地積 19633.91 |

| ** 座標求積表 ** |     |         |              |            |        |          |
|-------------|-----|---------|--------------|------------|--------|----------|
| 地番          | NO  | 標識      | X            | Y          | 辺長     | 測線       |
| 10-1        | 103 | (10-22) | -142939.391  | 62526.142  |        |          |
|             | 104 | (10-23) | -142913.293  | 62565.231  | 47.000 | 103- 104 |
|             | 7   | (10-8)  | -142923.176  | 62571.829  | 11.883 | 104- 7   |
|             | 6   | (10-10) | -142948.232  | 62588.579  | 30.139 | 7- 6     |
|             | 5   | (10-11) | -142970.833  | 62603.832  | 27.156 | 6- 5     |
|             | 4   | (10-12) | -142974.759  | 62602.862  | 4.001  | 5- 4     |
|             | 3   | (10-12) | -142996.969  | 62569.572  | 40.019 | 4- 3     |
|             | 102 | (10-21) | -142999.287  | 62566.096  | 4.178  | 3- 102   |
|             | 103 | (10-22) | -142939.391  | 62526.142  | 72.000 | 102- 103 |
|             | 面積  | 2A      | 6763.500845  |            |        |          |
|             | 面積  | A       | 3381.7504225 | 地積 3381.75 |        |          |