
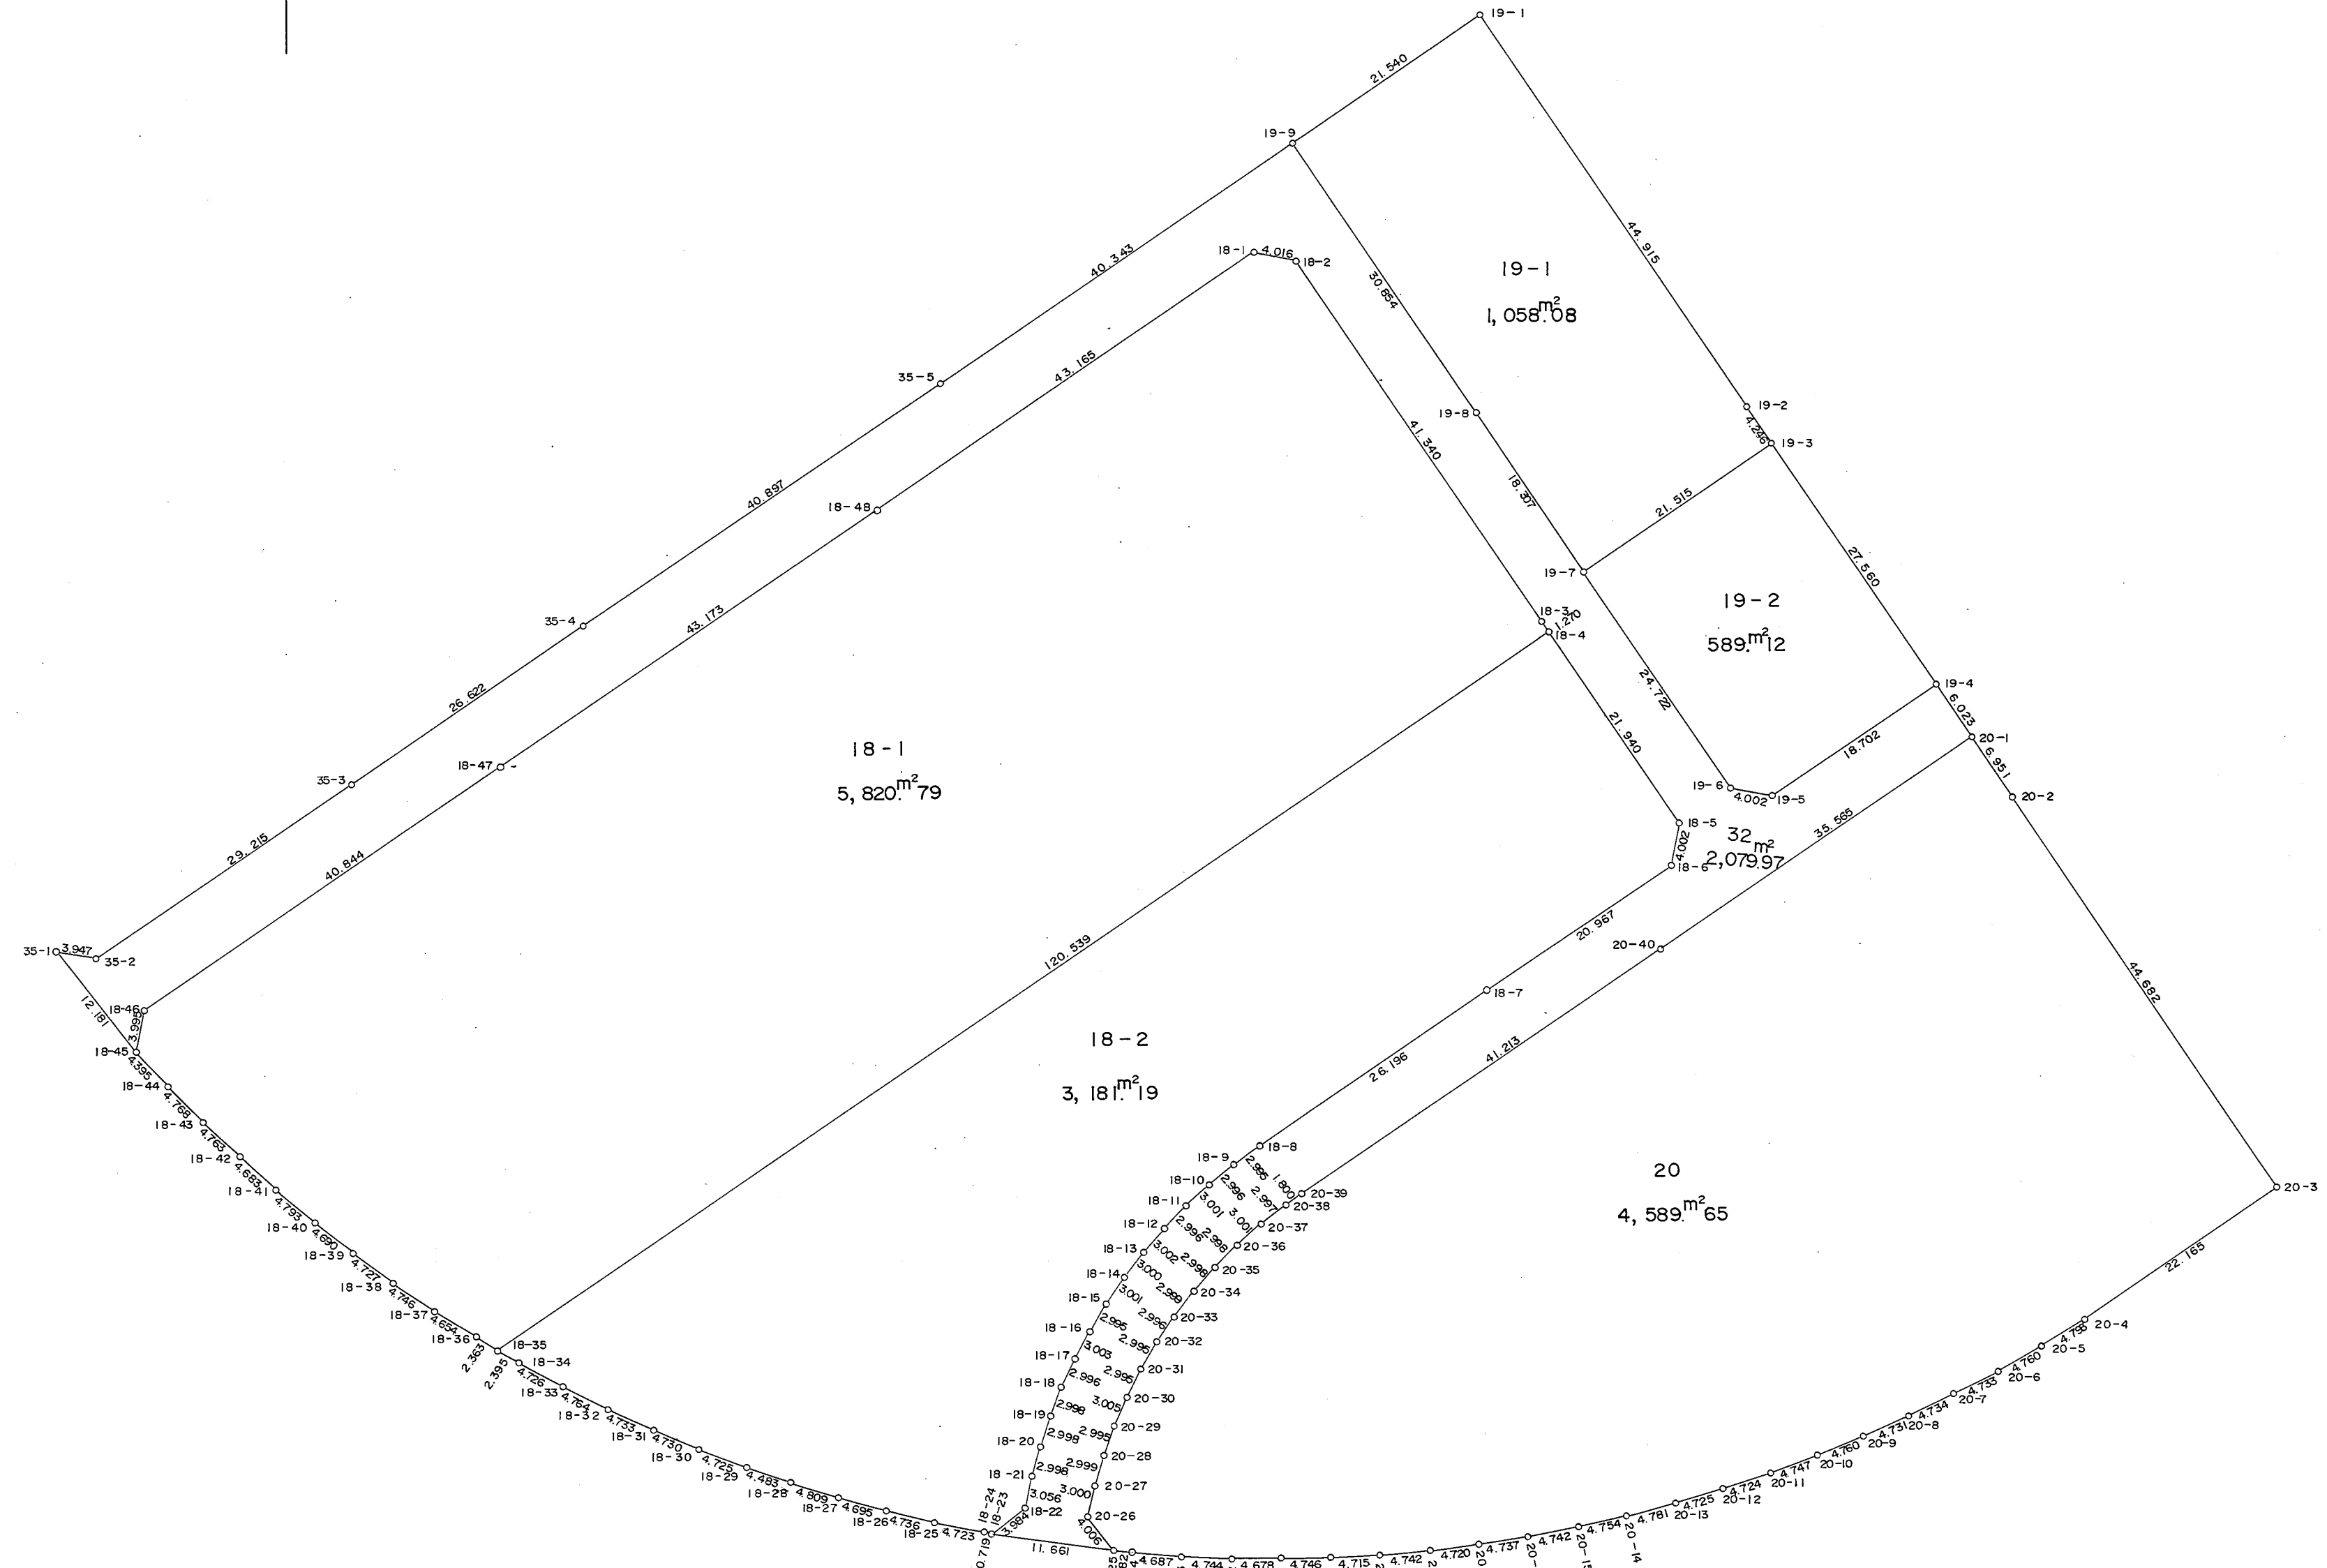


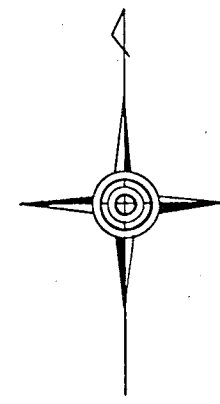

取扱注意
この図面は、あくまで参考資料として取り扱ってください。
なお、測地系については、図面内に「世界測地系」の記載がないものは、「日本測地系」に拠っています。


西神住宅団地

確定測量図

(竹の台2丁目画地確定図)
分類 NO

縮尺 1:500

位置図

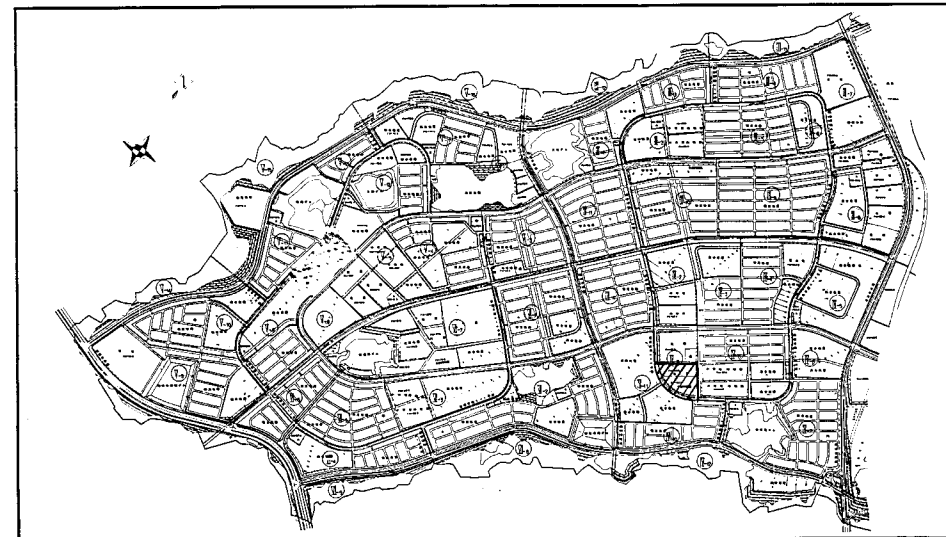

※※ 座標求積表 ※※					
地番	NO	座標	X	Y	辺長
18	1801	(18-1)	>142880.910	62363.184	
18	1802	(18-4)	>143004.858	62327.272	43.185
18	1803	(18-4)	>143028.919	62321.356	43.173
18	1804	(18-4)	>143051.478	62257.376	40.844
18	1805	(18-4)	>143058.391	62266.569	3.995
18	1806	(18-4)	>143058.679	62259.485	4.395
18	1807	(18-4)	>143062.125	62262.780	4.768
18	1808	(18-4)	>143068.463	62266.177	4.763
18	1809	(18-4)	>143068.533	62269.624	4.683
18	1810	(18-4)	>143071.775	62273.243	4.793
18	1811	(18-4)	>143074.727	62276.888	4.690
18	1812	(18-4)	>143077.582	62280.655	4.727
18	1813	(18-4)	>143080.318	62284.533	4.746
18	1814	(18-4)	>143082.800	62288.470	4.654
18	1815	(18-4)	>143084.042	62290.480	2.363
18	1816	(18-4)	>143017.100	62380.782	120.539
18	1817	(18-4)	>143016.104	62380.007	1.270
18	1818	(18-2)	>142881.712	62367.119	41.340
18	1819	(18-1)	>142880.910	62363.184	4.018
計測 2A 11641.588842 地積 5820.79					

※※ 座標求積表 ※※					
地番	NO	座標	X	Y	辺長
19	493	(19-1)	>142958.633	62384.847	
19	494	(19-1)	>142970.807	62385.942	21.540
19	495	(19-1)	>142996.272	62384.087	30.854
19	496	(19-1)	>142999.543	62412.108	21.515

※※ 座標求積表 ※※					
地番	NO	座標	X	Y	辺長
20	2001	(20-1)	>143027.459	62430.752	
	2002	(20-1)	>143047.209	62407.788	35.565
	2003	(20-1)	>143071.095	62385.904	41.213
