

取扱注意
この図面は、あくまで参考資料として取り扱ってください。
なお、測地系については、図面内に「世界測地系」の記載がないものは、「日本測地系」に拠っています。

西神住宅団地



確定測量図

(竹の台3丁目街区確定図)

分類 NO

縮尺 1:500

位置図

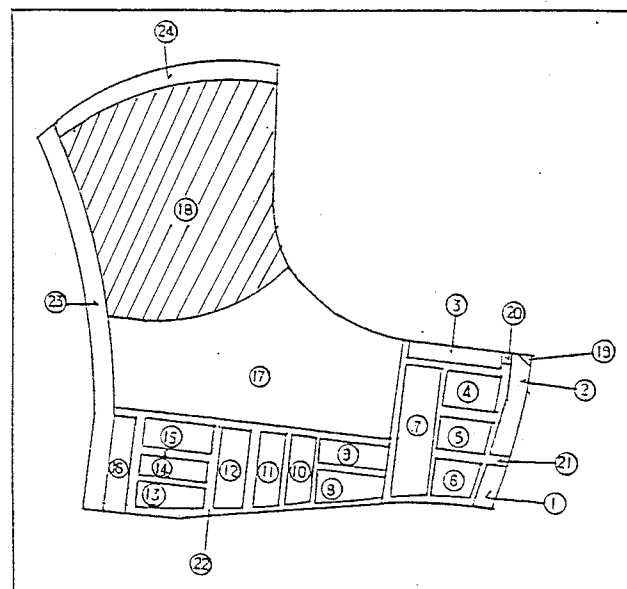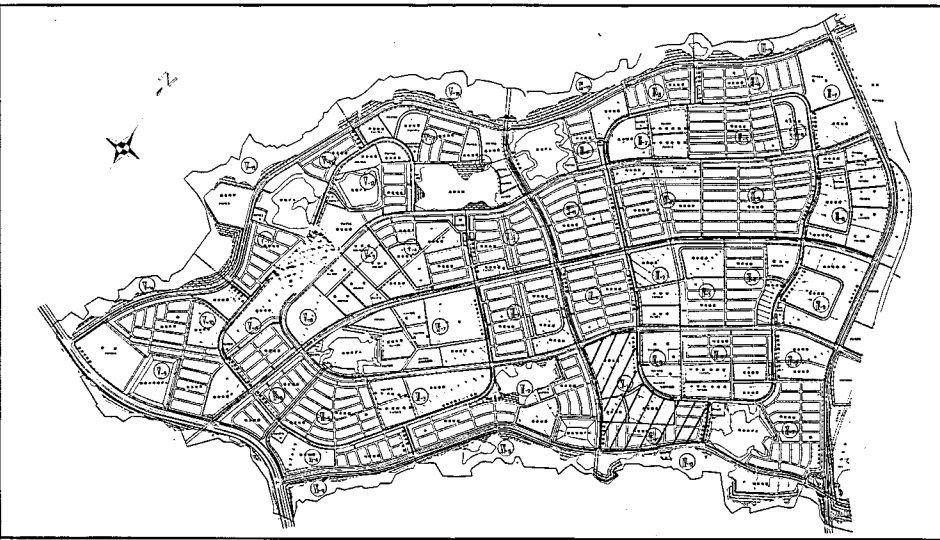

※※ 座標求積表 ※※

地番	NO	標識	X	Y	辺長	測線
18	616	(18-28)	-142941.099	62156.199	2.599	616- 615
	615	(18-27)	-142942.523	62154.023	5.197	615- 614
	614	(18-26)	-142945.512	62149.773	5.199	614- 613
	613	(18-25)	-142948.556	62145.558	5.478	613- 612
	612	(18-24)	-142951.821	62141.159	4.996	612- 611
	611	(18-23)	-142954.865	62137.197	5.001	611- 610
	610	(18-22)	-142957.973	62133.273	4.998	609- 608
	609	(18-21)	-142961.127	62129.404	5.002	607- 606
	608	(18-20)	-142964.350	62125.586	5.000	606- 605
	607	(18-19)	-142967.611	62121.798	4.998	605- 604
	606	(18-18)	-142970.949	62118.073	5.002	604- 603
	605	(18-17)	-142974.326	62114.386	4.999	603- 602
	604	(18-16)	-142977.770	62110.764	5.001	602- 601
	603	(18-15)	-142981.261	62107.183	4.996	601- 600
	602	(18-14)	-142984.809	62103.666	5.000	600- 599
	601	(18-13)	-142988.394	62100.182	4.998	599- 598
	600	(18-12)	-142992.047	62096.766	4.994	598- 597
	599	(18-11)	-142995.736	62093.398	4.997	597- 596
	598	(18-10)	-142999.473	62090.085	5.002	596- 595
	597	(18-9)	-143003.273	62086.840	4.996	595- 594
	596	(18-8)	-143007.109	62083.630	4.993	594- 593
	595	(18-7)	-143010.991	62080.492	7.003	593- 592
	594	(18-6)	-143014.915	62077.390	46.121	592- 591
	593	(18-5)	-143018.884	62074.360	10.053	591- 590
	592	(18-4)	-143024.527	62070.213	47.086	589- 681
	591	(18-3)	-143061.979	62043.297	47.483	681- 660
	590	(18-2)	-143099.506	62018.321	4.996	660- 659
	589	(18-1)	-143109.422	62017.973	5.005	659- 658
	681	(18-7)	-143136.884	62056.197	4.997	658- 657
	680	(18-6)	-143164.806	62054.747	4.996	657- 656
	659	(18-7)	-143167.561	62058.776	4.997	656- 655
	658	(18-70)	-143170.542	62102.796	4.999	655- 654
	657	(18-69)	-143173.564	62106.776	4.994	654- 653
	656	(18-68)	-143176.623	62110.724	4.996	653- 652
	655	(18-67)	-143179.719	62114.615	4.997	652- 651
	654	(18-66)	-143182.837	62118.523	4.999	651- 650
	653	(18-65)	-143185.995	62122.395	4.994	650- 649
	652	(18-64)	-143189.185	62126.252	5.009	649- 648
	651	(18-63)	-143192.398	62130.078	4.996	648- 647
	650	(18-62)	-143195.638	62133.851	4.995	647- 646
	649	(18-61)	-143198.921	62137.642	4.994	646- 645
	648	(18-60)	-143202.230	62141.398	5.000	645- 644
	647	(18-59)	-143205.573	62145.116	5.004	644- 643
	646	(18-58)	-143208.948	62148.817	5.000	643- 642
	645	(18-57)	-143212.336	62152.477	4.994	642- 641
	644	(18-56)	-143215.769	62156.122	5.000	641- 640
	643	(18-55)	-143219.237	62159.730	5.007	640- 639
	642	(18-54)	-143222.733	62163.365	4.991	639- 638
	641	(18-53)	-143226.242	62166.858	4.996	638- 637
	640	(18-52)	-143229.787	62170.384	5.007	637- 636
	639	(18-51)	-143233.375	62173.876	5.007	636- 635
	638	(18-50)	-143236.979	62177.329	4.991	635- 634
	637	(18-49)	-143240.603	62180.768	4.996	634- 633

※※ 座標求積表 ※※

地番	NO	標識	X	Y	辺長	測線
18	689	(18-28)	-143244.273	62184.143	4.986	637- 689
	690	(18-29)	-143219.753	62210.963	36.339	689- 690
	691	(18-30)	-143216.430	62214.562	4.898	690- 691
	692	(18-31)	-143213.039	62218.097	4.898	691- 692
	693	(18-32)	-143209.627	62221.613	4.899	692- 693
	694	(18-33)	-143206.113	62225.027	4.899	693- 694
	695	(18-34)	-143202.551	62228.409	4.912	694- 695
	696	(18-35)	-143198.963	62231.730	4.889	695- 696
	697	(18-36)	-143195.326	62234.984	4.880	696- 697
	698	(18-37)	-143191.508	62238.189	4.918	697- 698
	699	(18-38)	-143187.839	62241.316	4.888	698- 699
	700	(18-39)	-143184.038	62244.396	4.892	699- 700
	701	(18-40)	-143180.188	62247.404	4.886	700- 701
	702	(18-41)	-143176.281	62250.357	4.897	701- 702
	703	(18-42)	-143172.336	62253.240	4.886	702- 703
	704	(18-43)	-143168.339	62256.084	4.894	703- 704
	705	(18-44)	-143164.158	62258.910	5.058	704- 705
	706	(18-45)	-143160.206	62261.517	4.734	705- 706
	707	(18-46)	-143156.091	62264.117	4.868	706- 707
	708	(18-47)	-143151.869	62266.696	4.947	707- 708
	709	(18-48)	-143147.129	62269.470	5.492	708- 709
	710	(18-49)	-143142.848	62271.868	4.907	709- 710
	711	(18-50)	-143138.551	62274.224	4.892	710- 711
	712	(18-51)	-143134.256	62276.500	4.870	711- 712
	713	(18-52)	-143130.613	62283.214	36.673	712- 713
	636	(18-48)	-143099.237	62288.796	5.016	713- 636
	635	(18-47)	-143096.772	62284.449	4.997	636- 635
	634	(18-46)	-143094.180	62280.159	4.987	635- 634
	633	(18-45)	-143091.443	62276.014	4.981	634- 633
	632	(18-44)	-143088.558	62271.942	5.002	633- 632
	631	(18-43)	-143085.549	62267.999	4.960	632- 631
	630	(18-42)	-143082.398	62264.128	4.991	631- 630
	629	(18-41)	-143079.114	62260.385	4.994	630- 629
	628	(18-40)	-143075.740	62256.667	5.006	629- 628
	627	(18-39)	-143072.246	62253.111	4.985	628- 627
	626	(18-38)	-143068.676	62249.665	4.962	627- 626
	625	(18-37)	-143064.958	62246.327	4.997	626- 625
	624	(18-36)	-143061.159	62243.101	4.984	625- 624
	623	(18-35)	-143057.998	62240.601	4.030	624- 623
	622	(18-34)	-143054.533	62237.989	4.339	623- 622
	621	(18-33)	-143050.858	62235.372	4.512	622- 621
	620	(18-32)	-143047.181	62232.893	4.435	621- 620
	619	(18-31)	-143042.244	62230.576	42.005	620- 619
	618	(18-30)	-142977.306	62186.279	41.993	619- 618
	617	(18-29)	-142942.446	62163.084	41.872	618- 617
	616	(18-28)	-142941.099	62156.199	7.016	617- 616
面積 2A 86835.827753			地積 43417.91			
面積 A 43417.913878						