

取扱い注意
この図面は、あくまで参考資料として取り扱ってください。
なお、測地系については、図面内に「世界測地系」の記載がないものは、「日本測地系」に拠っています。

西神住宅団地



確定測量図

(竹の台5丁目画地確定図)

分類 NO IV-3 IV-4

縮尺 1:500

位置図

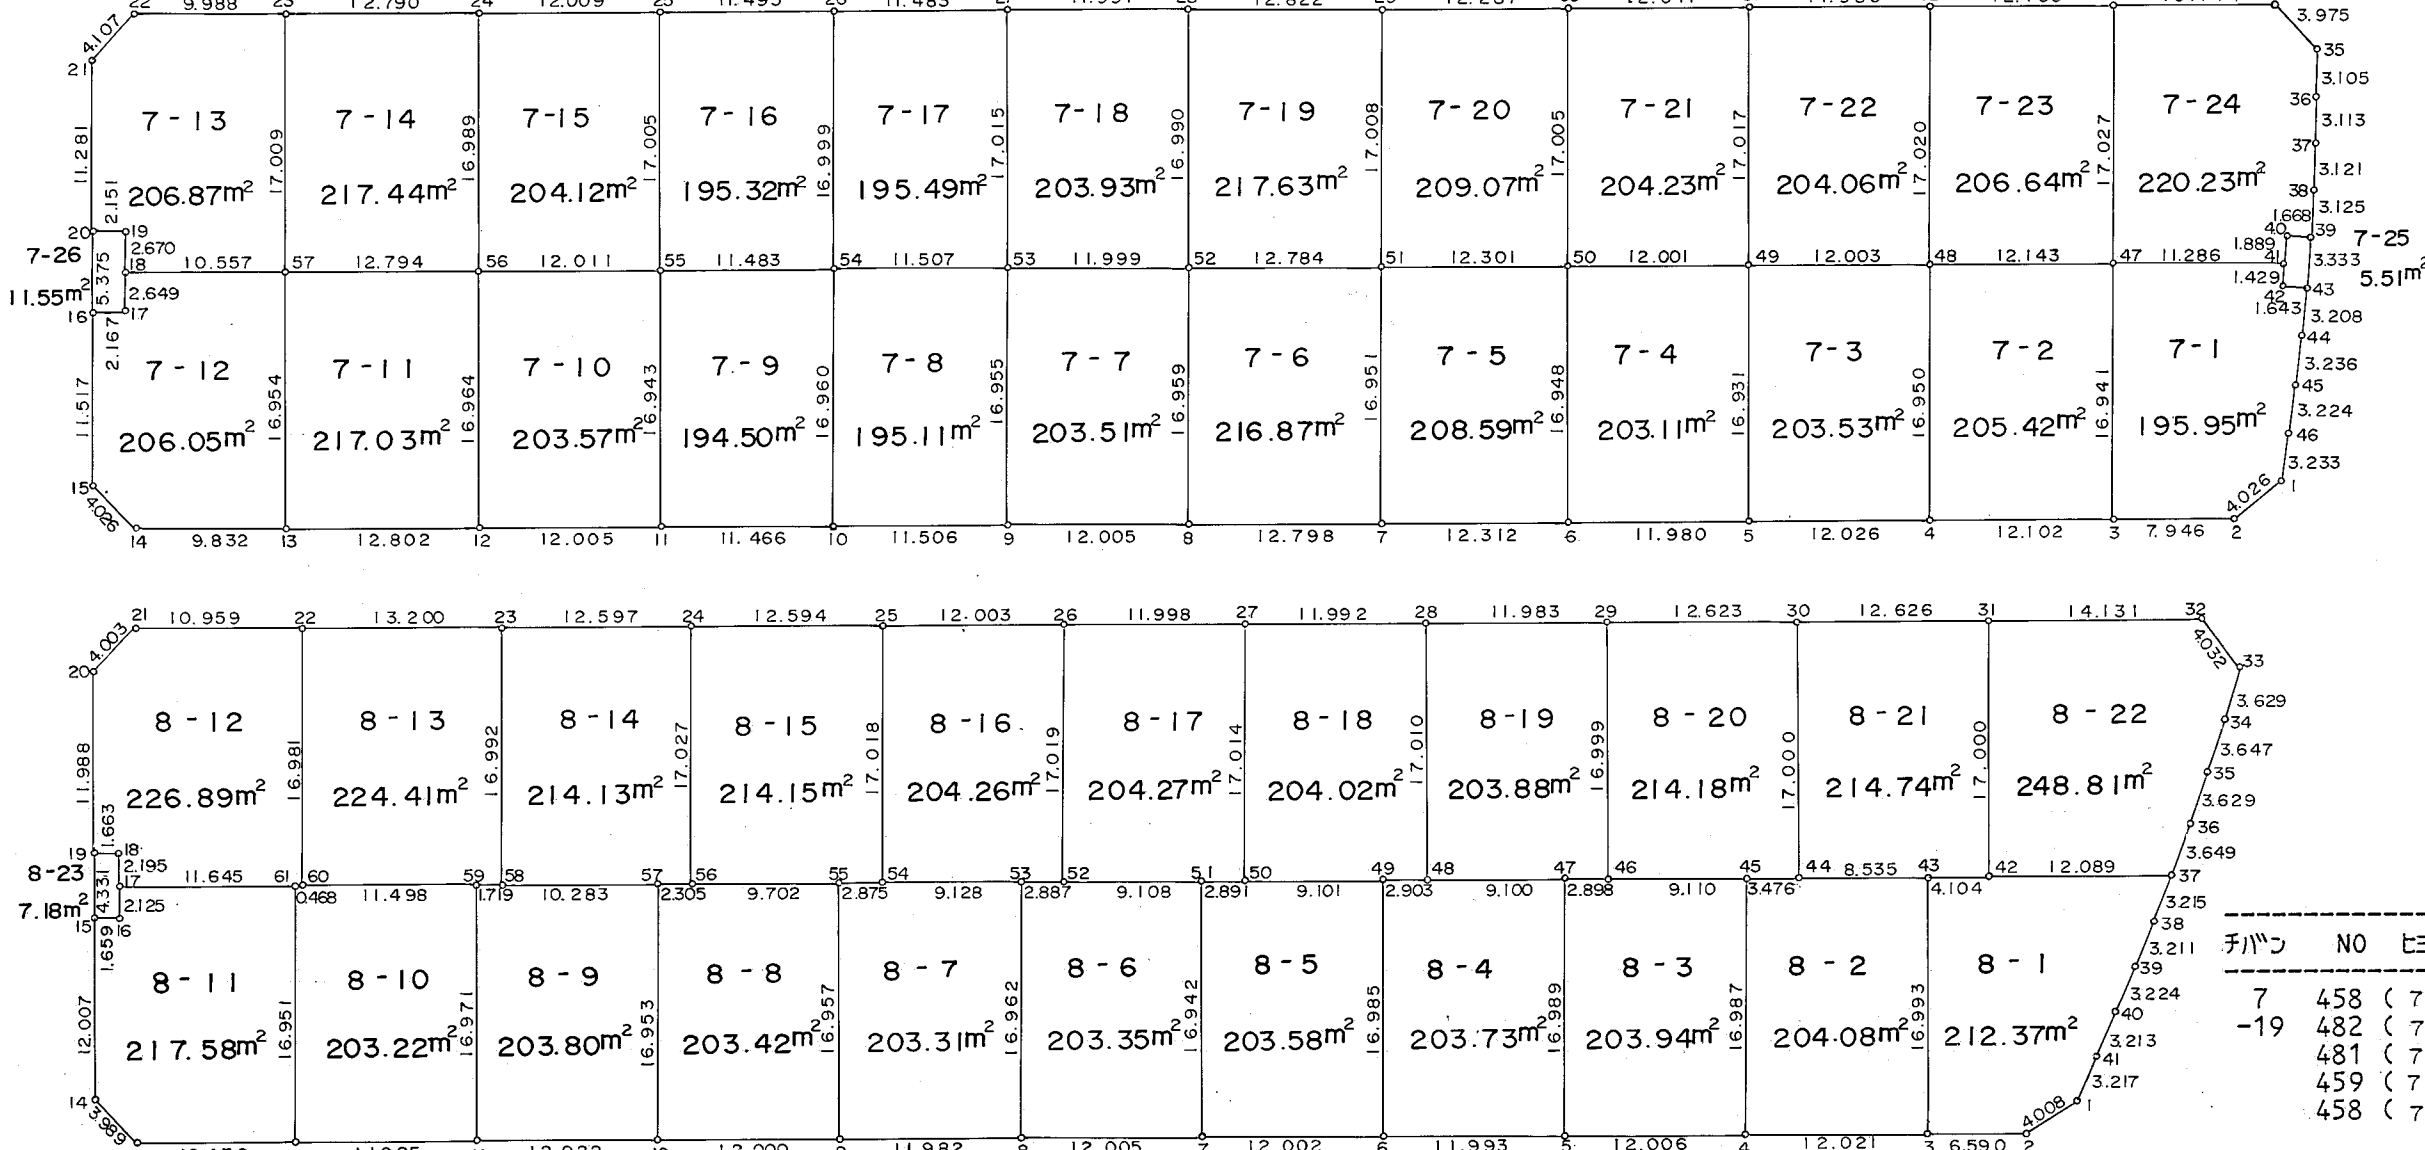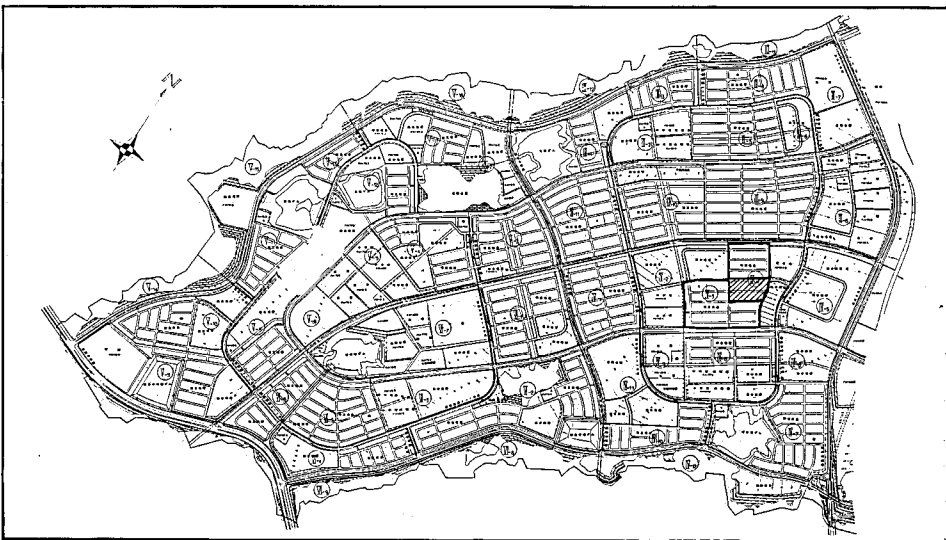

竹の台5丁目

** ガンビヨ キヨクセキヒョウ **						** ガンビヨ キヨクセキヒョウ **					
チノハ	NO	ヒヨクキ	X	Y	ハチヨウ	チノハ	NO	ヒヨクキ	X	Y	ハチヨウ
7	477	(7-47)	-142513.120	62469.860		7	486	(7-56)	-142573.177	62379.819	
-1	433	(7-3)	-142527.220	62479.250	16.941	-10	442	(7-11)	-142587.278	62389.249	16.964
	432	(7-2)	-142522.817	62485.864	7.946	433	441	(7-12)	-142580.605	62399.228	12.005
	431	(7-1)	-142518.972	62487.056	4.026	432	440	(7-13)	-142566.517	62389.815	16.943
	476	(7-46)	-142516.021	62485.735	3.233	431	486	(7-56)	-142573.177	62379.819	12.011
	475	(7-45)	-142513.099	62484.373	3.224	476				407.154497	485-486
	474	(7-44)	-142510.203	62482.929	3.236					203.5772485	
	473	(7-43)	-142507.367	62481.429	3.208						203.57
	472	(7-42)	-142508.555	62479.987	1.643	-11	487	(7-57)	-142580.288	62369.183	
	471	(7-41)	-142506.911	62479.284	1.429		443	(7-13)	-142586.133	62389.249	16.954
	477	(7-47)	-142513.120	62469.860	11.286		442	(7-12)	-142587.278	62389.249	12.802
		ハチヨウ 2A	391.913259				486	(7-56)	-142573.177	62379.819	16.964
		ハチヨウ A	195.9566295		195.95		487	(7-57)	-142580.288	62369.183	12.794

** ガンビヨ キヨクセキヒョウ **						
チノハ	NO	ヒヨクキ	X	Y	ハチヨウ	ソクヒ
7 -19	458	(7-28)	-142532.912	62409.551		
	482	(7-52)	-142547.089	62418.914	16.990	458- 482
	481	(7-51)	-142539.999	62429.552	12.784	482- 481
	459	(7-29)	-142525.786	62420.211	17.008	481- 459
	458	(7-28)	-142532.912	62409.551	12.822	459- 458
	ハチヨウ		2A	435.273142		
ハチヨウ		A	217.636571		ハチキ	217.63
7 -20	459	(7-29)	-142525.786	62420.211		
	481	(7-51)	-142539.999	62429.552	17.008	459- 481
	480	(7-50)	-142533.169	62439.783	12.301	481- 480
	460	(7-30)	-142518.966	62430.431	17.005	480- 460
	459	(7-29)	-142525.786	62420.211	12.287	460- 459
	ハチヨウ		2A	418.147533		
ハチヨウ		A	209.073665		ハチキ	209.07
7 -21	460	(7-30)	-142518.966	62430.431		
	480	(7-50)	-142533.169	62439.783	17.005	460- 480
	479	(7-49)	-142526.519	62449.773	12.001	480- 479
	461	(7-31)	-142512.301	62440.423	17.017	479- 461
	460	(7-30)	-142518.966	62430.431	12.011	461- 460
	ハチヨウ		2A	408.462776		
ハチヨウ		A	204.231388		ハチキ	204.23
7 -22	461	(7-31)	-142512.301	62440.423		
	479	(7-49)	-142526.519	62449.773	17.017	461- 479
	478	(7-48)	-142519.851	62459.753	12.003	479- 478
	462	(7-32)	-142505.643	62450.382	17.000	478- 462
	461	(7-31)	-142512.301	62440.423	11.980	462- 461
	ハチヨウ		2A	408.131030		
ハチヨウ		A	204.065515		ハチキ	204.06
7 -23	462	(7-32)	-142505.643	62450.382		
	478	(7-48)	-142519.851	62459.753	17.020	462- 478
	477	(7-47)	-142513.120	62469.860	12.143	478- 477
	463	(7-33)	-142508.911	62460.478	17.027	477- 463
	462	(7-32)	-142505.643	62450.382	12.135	463- 462
	ハチヨウ		2A	413.290145		
ハチヨウ		A	206.6430725		ハチキ	206.64
7 -24	463	(7-33)	-142498.911	62460.478		
	477	(7-47)	-142513.120	62469.860	17.027	463- 477
	471	(7-41)	-142506.113	62479.284	11.286	477- 471
	470	(7-40)	-142505.261	62478.364	1.889	471- 470
	469	(7-39)	-142504.448	62479.821	1.668	470- 469
	468	(7-38)	-142501.750	62478.264	3.125	469- 468
	467	(7-37)	-142499.098	62476.508	3.121	468- 467
	466	(7-36)	-142496.467	62474.955	3.113	467- 466
	465	(7-35)	-142493.849	62473.266	3.105	466- 465
	464	(7-34)	-142492.965	62469.391	3.975	465- 464
	463	(7-33)	-142491.911	62460.478	10.714	464- 463
	ハチヨウ		2A	440.076688		
ハチヨウ		A	220.233834		ハチキ	220.23
7 -25	469	(7-39)	-142504.448	62479.821		
	470	(7-40)	-142505.261	62478.364	1.668	469- 470
	471	(7-41)	-142506.113	62479.284	1.889	470- 471
	472	(7-42)	-142508.911	62479.821	1.629	471- 472
	473	(7-43)	-142512.301	62481.429	1.423	472- 473
	469	(7-39)	-142504.448	62479.821	3.333	473- 469
ハチヨウ		2A	11.027829			
ハチヨウ		A	5.5139145		ハチキ	5.51
7 -26	450	(7-20)	-142585.048	62357.076		
	446	(7-16)	-142589.525	62360.050	5.375	450- 446
	447	(7-17)	-142588.317	62361.849	2.167	446- 447
	448	(7-18)	-142586.113	62360.379	2.649	447- 448
	449	(7-19)	-142583.895	62358.892	2.670	448- 449
	450	(7-20)	-142585.048	62357.076	2.151	449- 450
ハチヨウ		2A	23.103376			
ハチヨウ		A	11.551688		ハチキ	11.55

** ガンビヨ キヨクセキヒョウ **						
チノハ	NO	ヒヨクキ	X	Y	ハチヨウ	ソクヒ
7 -1	412	(9-43)	-142553.676	62481.964		
	372	(8-3)	-142552.914	62482.394	16.993	412- 372
	371	(8-2)	-142564.153	62486.875	6.590	372- 371
	370	(8-1)	-142560.467	62498.448	4.008	371- 370
	410	(8-4)	-142557.303	62497.864	3.217	370- 410
	409	(8-3)	-142556.293	62497.864	3.215	410- 409
	408	(8-39)	-142550.969	62496.717	3.224	409- 408
	407	(8-38)	-142547.815	62496.114	3.211	408- 407
	406	(8-37)	-142544.675	62495.425	3.215	407- 406
	411	(8-42)	-142551.398	62485.578	12.089	406- 411
	412	(8-43)	-142553.676	62481.964	4.104	411- 412
	ハチヨウ		2A	424.743272		
ハチヨウ		A	212.371636		ハチキ	212.37

竹の台5丁目

** ガンビヨ キヨクセキヒョウ **						
チノハ	NO	ヒヨクキ	X	Y	ハチヨウ	ソクペ
8	412	(8-43)	-142553.676	62481.964		
-1	372	(8-3)	-142567.812	62491.394	16.993	412- 372
	371	(8-2)	-142564.153	62496.875	6.590	372- 371
	370	(8-1)	-142560.467	62498.448	4.008	371- 370
	410	(8-41)	-142557.303	62497.864	3.217	370- 410
	409	(8-40)	-142554.141	62497.293	3.213	410- 409
	408	(8-39)	-142550.969	62496.717	3.224	409- 408
	407	(8-38)	-142547.815	62496.114	3.211	408- 407
	406	(8-37)	-142544.675	62495.425	3.215	407- 406
	411	(8-42)	-142551.398	62485.378	12.089	406- 411
	412	(8-43)	-142553.676	62481.964	4.104	411- 412
ハチヨウ 2A			424.743272			
ハチヨウ A			212.371636		サキ	212.37

** ガンビヨ キヨクセキヒョウ **							
チノハ	NO	ヒヨクキ	X	Y	ハチヨウ	ソクホ	
-2	8	414	(8-45)	-142560.338	62471.970		
	373	(8-4)	-142574.475	62481.388	16.987	414-373	
	372	(8-3)	-142567.812	62491.394	12.021	373-372	
	412	(8-43)	-142553.676	62481.964	16.993	372-412	
	413	(8-44)	-142558.419	62474.868	8.535	412-413	
	414	(8-45)	-142560.338	62471.970	3.476	413-414	
ハチヨウ			2A	408.176810		ハチヨウ	
ハチヨウ			A	204.088405		ハチヨウ	
-3	8	416	(8-47)	-142567.012	62461.988		
	374	(8-5)	-142581.150	62471.409	16.989	416-374	
	373	(8-4)	-142574.375	62481.388	12.006	374-373	
	414	(8-45)	-142560.338	62471.970	16.987	373-414	
	415	(8-46)	-142565.404	62464.399	9.110	414-415	
	416	(8-47)	-142567.012	62461.988	2.898	415-416	
ハチヨウ			2A	407.899585		ハチヨウ	
ハチヨウ			A	203.9497225		ハチヨウ	
-4	8	418	(8-49)	-142573.671	62452.001		
	375	(8-6)	-142587.800	62461.428	16.985	418-375	
	374	(8-5)	-142574.375	62471.409	12.007	375-374	
	417	(8-47)	-142567.012	62461.988	16.989	374-417	
	417	(8-48)	-142572.072	62454.424	9.100	416-417	
	418	(8-49)	-142573.671	62452.001	2.903	417-418	
ハチヨウ			2A	407.476200		ハチヨウ	
ハチヨウ			A	203.738100		ハチヨウ	
-5	8	420	(8-51)	-142580.357	62442.046		
	376	(8-7)	-142594.456	62452.041	16.942	420-376	
	375	(8-6)	-142587.800	62461.428	12.007	376-375	
	418	(8-49)	-142573.671	62452.001	16.985	375-418	
	419	(8-50)	-142578.735	62444.439	9.101	418-419	
	420	(8-51)	-142580.357	62442.046	2.891	419-420	
ハチヨウ			2A	407.170362		ハチヨウ	
ハチヨウ			A	203.585181		ハチヨウ	
-6	8	422	(8-53)	-142586.995	62432.056		
	376	(8-7)	-142594.456	62451.441	16.962	422-377	
	376	(8-7)	-142594.456	62451.441	12.005	377-420	
	420	(8-51)	-142580.357	62442.046	16.942	376-420	
	421	(8-52)	-142585.406	62434.466	9.108	420-421	
	422	(8-53)	-142586.995	62432.056	2.887	421-422	
ハチヨウ			2A	406.714118		ハチヨウ	
ハチヨウ			A	203.350519		ハチヨウ	
-7	8	424	(8-55)	-142593.668	62422.078		
	377	(8-8)	-142607.115	62431.490	16.957	424-378	
	377	(8-8)	-142607.115	62431.490	11.982	378-377	
	422	(8-53)	-142586.995	62432.056	16.962	377-422	
	423	(8-54)	-142592.080	62424.475	9.128	422-423	
	424	(8-55)	-142593.668	62422.078	2.875	423-424	
ハチヨウ			2A	406.639201		ハチヨウ	
ハチヨウ			A	203.3196005		ハチヨウ	
-8	8	426	(8-57)	-142600.338	62412.094		
	378	(8-10)	-142612.115	62411.514	16.953	426-379	
	378	(8-9)	-142607.773	62431.490	12.000	379-378	
	424	(8-55)	-142593.668	62422.078	16.957	378-424	
	425	(8-56)	-142599.070	62414.019	9.702	424-425	
	426	(8-57)	-142600.338	62412.094	2.305	425-426	
ハチヨウ			2A	406.859170		ハチヨウ	
ハチヨウ			A	203.429585		ハチヨウ	
-9	8	428	(8-59)	-142606.991	62402.105		
	379	(8-12)	-142618.436	62411.514	16.971	428-380	
	379	(8-12)	-142618.436	62411.514	12.022	380-379	
	426	(8-57)	-142600.338	62412.094	16.953	379-426	
	427	(8-58)	-142606.030	62403.530	10.283	426-427	
	428	(8-59)	-142606.991	62402.105	1.719	427-428	
ハチヨウ			2A	407.614689		ハチヨウ	
ハチヨウ			A	203.8073445		ハチヨウ	
-10	8	430	(8-61)	-142613.641	62392.157		
	381	(8-13)	-142625.961	62391.519	16.951	430-381	
	380	(8-11)	-142621.115	62411.514	11.985	381-380	
	428	(8-59)	-142606.991	62402.105	16.971	380-428	
	429	(8-60)	-142613.366	62392.536	11.498	428-429	
	430	(8-61)	-142613.641	62392.157	0.468	429-430	
ハチヨウ			2A	406.451810		ハチヨウ	
ハチヨウ			A	203.225205		ハチヨウ	
-11	8	432	(8-61)	-142613.641	62392.157		
	386	(8-17)	-142622.806	62382.483	11.645	430-386	
	385	(8-16)	-142621.892	62383.661	2.125	386-385	
	384	(8-15)	-142622.806	62382.276	1.659	385-384	
	383	(8-14)	-142632.790	62388.946	12.007	384-383	
	382	(8-13)	-142633.555	62392.861	9.789	383-382	
ハチヨウ			2A	435.179595		ハチヨウ	
ハチヨウ			A	217.5897975		ハチヨウ	
-12	8	391	(8-22)	-142599.233	62383.122		
	389	(8-21)	-142605.303	62373.997	10.959	391-390	
	389	(8-20)	-142609.230	62373.220	4.003	390-389	
	388	(8-19)	-142619.205	62379.870	11.988	389-388	
	387	(8-18)	-142629.909	62374.264	1.666	388-387	
	386	(8-17)	-142620.124	62382.483	2.195	387-386	
ハチヨウ			2A	453.799099		ハチヨウ	
ハチヨウ			A	226.8995495		ハチヨウ	
-13	8	391	(8-22)	-142599.233	62383.122		
	429	(8-60)	-142613.366	62392.536	16.981	391-429	
	428	(8-59)	-142606.991	62402.105	11.498	429-428	
	427	(8-58)	-142606.030	62403.530	1.719	428-427	
	392	(8-23)	-142591.898	62394.096	16.992	427-392	
	391	(8-22)	-142599.233	62383.122	13.200	392-391	
ハチヨウ			2A	448.833698		ハチヨウ	
ハチヨウ			A	224.416849		ハチヨウ	
-14	8	392	(8-23)	-142591.898	62404.096		
	426	(8-58)	-142606.030	62403.530	16.992	392-427	
	426	(8-57)	-142600.338	62412.094	10.283	427-426	
	425	(8-56)	-142599.070	62414.019	2.305	426-425	
	393	(8-24)	-142584.704	62404.573	17.027	425-393	
	392	(8-23)	-142591.898	62394.096	12.597	393-392	
ハチヨウ			2A	428.275746		ハチヨウ	
ハチヨウ			A	214.137873		ハチヨウ	
-15	8	393	(8-24)	-142584.704	62404.573		
	425	(8-56)	-142599.070	62414.019	17.027	393-425	
	424	(8-55)	-142593.668	62422.078	9.702	425-424	
	423	(8-54)	-142592.080	62424.475	2.875	424-423	
	394	(8-25)	-142577.012	62415.048	17.018	423-394	
	393	(8-24)	-142584.704	62404.573	12.594	394-393	
ハチヨウ			2A	328.319718		ハチヨウ	
ハチヨウ			A	214.198589		ハチヨウ	