


取扱注意

この図面は、あくまで参考資料として取り扱ってください。
なお、測地系については、図面内に「世界測地系」の記載がないものは、「日本測地系」に拠っています。

西神住宅団地
確定測量図
(竹の台5丁目画地確定図)
分類 NO IV-3 IV-4

縮尺 1:500

位置図

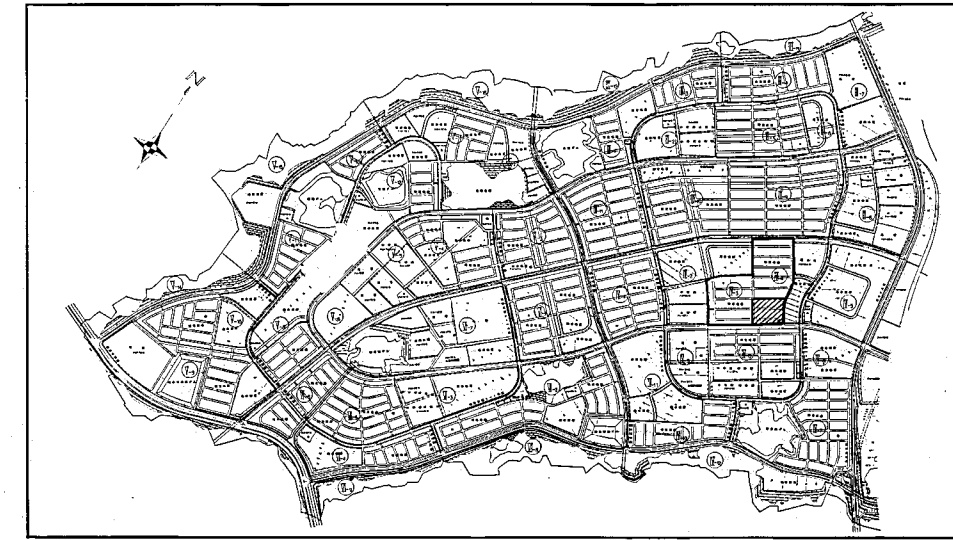

竹の台5丁目

** カラビラ キラビラカラビラ **						
チハツ	NO	ヒヨクサキ	X	Y	ヒヨクサ	ソクセ
11	250 (11-10)	-142654.533		62519.093		
-1	255 (11-15)	-142668.670		62528.532	16.999	250-255
	254 (11-14)	-142661.636		62539.095	12.691	255-254
	253 (11-13)	-142657.663		62539.729	4.023	254-253
	252 (11-12)	-142648.319		62533.590	11.225	253-252
	251 (11-11)	-142640.990		62546.602	9.994	252-251
	250 (11-10)	-142634.533		62519.093	12.651	251-250
		ハロイキ 2A		509.277451		
		ソクセ A		254.6387255	チキセ	254.63
11	249 (11-9)	-142661.223		62509.107		
-2	256 (11-16)	-142675.342		62518.511	16.964	249-256
	255 (11-15)	-142668.670		62528.532	12.039	256-255
	254 (11-14)	-142654.533		62519.093	16.999	255-250
	250 (11-9)	-142661.223		62509.107	12.020	250-249
		ハロイキ 2A		404.548979		
		ソクセ A		204.2744895	チキセ	204.27
11	248 (11-8)	-142667.622		62499.561		
-3	257 (11-17)	-142681.712		62508.966	16.963	248-257
	256 (11-16)	-142675.342		62518.511	11.480	257-256
	249 (11-9)	-142661.223		62509.107	16.964	256-249
	248 (11-8)	-142667.622		62499.561	11.492	249-248
		ハロイキ 2A		389.525620		
		ソクセ A		194.762810	チキセ	194.76
11	247 (11-7)	-142673.995		62489.991		
-4	258 (11-18)	-142688.109		62499.396	16.961	247-258
	257 (11-17)	-142681.712		62508.966	11.506	258-257
	248 (11-8)	-142667.622		62499.561	16.963	257-248
	247 (11-7)	-142673.995		62489.991	11.498	248-247
		ハロイキ 2A		390.015615		
		ソクセ A		195.0078075	チキセ	195.00
11	246 (11-6)	-142680.612		62480.044		
-5	259 (11-19)	-142694.737		62490.332	16.960	246-259
	258 (11-18)	-142688.109		62499.396	11.967	259-258
	247 (11-7)	-142673.995		62489.991	16.961	258-247
	246 (11-6)	-142680.612		62480.044	11.947	247-246
		ハロイキ 2A		405.590007		
		ソクセ A		202.7950035	チキセ	202.79
11	245 (11-5)	-142687.259		62470.089		
-6	260 (11-20)	-142701.393		62479.492	16.976	245-260
	259 (11-19)	-142694.737		62489.432	11.963	260-259
	244 (11-4)	-142695.132		62495.044	16.960	245-244
	245 (11-5)	-142687.259		62470.089	11.970	246-245
		ハロイキ 2A		406.094739		
		ソクセ A		203.0473695	チキセ	203.04
11	244 (11-4)	-142694.144		62459.779		
-7	261 (11-21)	-142708.268		62469.173	16.963	244-261
	260 (11-20)	-142701.393		62479.492	12.399	261-260
	245 (11-5)	-142687.259		62470.089	16.976	260-245
	244 (11-4)	-142694.144		62459.779	12.398	245-244
		ハロイキ 2A		420.790501		
		ソクセ A		210.3952505	チキセ	210.39
11	243 (11-3)	-142701.032		62449.424		
-8	262 (11-22)	-142715.158		62458.826	16.969	243-262
	261 (11-21)	-142708.268		62469.173	12.431	262-261
	244 (11-4)	-142705.132		62459.779	16.963	261-244
	243 (11-3)	-142701.032		62449.424	12.437	244-243
		ハロイキ 2A		421.901394		
		ソクセ A		210.950697	チキセ	210.95
11	242 (11-2)	-142701.032		62449.424		
-9	243 (11-3)	-142706.372		62441.421	9.621	242-243
	241 (11-1)	-142710.314		62440.668	4.133	241-242
	242 (11-24)	-142719.755		62446.948	11.039	241-264
	263 (11-23)	-142720.451		62450.891	4.004	264-263
	262 (11-22)	-142715.158		62458.826	9.538	263-262
	243 (11-3)	-142701.032		62449.424	16.969	262-243
		ハロイキ 2A		405.885843		
		ソクセ A		202.949215	チキセ	202.94

** ガバビロ キエツキセビロ **						
チハツ	NO	ヒヨウキ	X	Y	ヘリチヤ	ソコロ
9	336	(9-24)	-142612.669	62435.897		
-15	362	(9-30)	-142626.873	62445.380	17.079	336- 36
	361	(9-49)	-142621.842	62452.811	8.974	362- 36
	360	(9-48)	-142613.316	62445.165	2.805	361- 36
	337	(9-25)	-142606.111	62445.715	17.061	360- 33
	336	(9-24)	-142612.669	62435.897	11.807	337- 33
		ハイレキ 2A		402.100693		
		ハイレキ A		199.3303465	チキ	201.05
9	337	(9-25)	-142606.111	62445.715		
-16	360	(9-48)	-142620.316	62445.165	17.061	337- 36
	358	(9-47)	-142615.442	62462.392	8.068	360- 35
	359	(9-46)	-142613.316	62445.895	2.007	357- 35
	338	(9-26)	-142599.614	62455.434	17.045	358- 33
	337	(9-25)	-142606.111	62445.715	11.691	358- 33
		ハイレキ 2A		398.783713		
		ハイレキ A		199.3318565	チキ	199.39
9	338	(9-26)	-142599.614	62455.434		
-17	358	(9-46)	-142613.792	62464.895	17.045	338- 35
	357	(9-45)	-142608.907	62472.197	8.785	358- 35
	356	(9-44)	-142607.419	62474.462	2.123	357- 35
	339	(9-27)	-142595.230	62464.999	17.055	356- 33
	338	(9-26)	-142599.614	62455.434	11.500	339- 33
		ハイレキ 2A		391.866307		
		ハイレキ A		195.9331535	チキ	195.93
9	339	(9-27)	-142595.230	62464.999		
-18	356	(9-44)	-142607.419	62474.462	17.055	339- 35
	355	(9-43)	-142602.525	62481.765	8.791	356- 35
	354	(9-42)	-142600.754	62484.444	3.213	355- 35
	340	(9-28)	-142576.375	62474.975	17.045	354- 34
	339	(9-27)	-142595.230	62464.999	12.000	340- 33
		ハイレキ 2A		409.081672		
		ハイレキ A		204.540836	チキ	204.54
9	340	(9-28)	-142586.576	62474.985		
-19	354	(9-42)	-142600.754	62484.444	17.045	340- 35
	353	(9-41)	-142595.917	62491.693	8.713	354- 35
	352	(9-40)	-142594.097	62494.455	3.308	353- 35
	341	(9-29)	-142575.825	62484.985	17.020	341- 34
	340	(9-28)	-142586.576	62474.985	12.026	341- 34
		ハイレキ 2A		410.032193		
		ハイレキ A		205.0160965	チキ	205.01
9	341	(9-29)	-142579.893	62484.983		
-20	352	(9-40)	-142596.097	62494.455	17.073	341- 35
	347	(9-35)	-142587.836	62503.807	11.254	352- 34
	346	(9-34)	-142584.326	62502.953	3.612	347- 34
	345	(9-33)	-142580.940	62501.168	2.000	346- 34
	344	(9-32)	-142577.049	62501.169	3.707	345- 34
	343	(9-31)	-142573.415	62500.807	3.694	344- 34
	342	(9-30)	-142571.821	62497.073	4.060	343- 34
	341	(9-29)	-142579.893	62484.983	14.537	342- 34
		ハイレキ 2A		446.506575		
		ハイレキ A		245.2532875	チキ	243.25
9	330	(9-18)	-142652.895	62402.352		
-21	328	(9-15)	-142655.515	62406.103	4.303	330- 32
	327	(9-14)	-142655.515	62406.103	1.641	326- 32
	328	(9-16)	-142653.784	62404.939	2.124	327- 32
	329	(9-17)	-142651.973	62403.730	2.177	328- 32
	330	(9-18)	-142652.895	62402.352	1.658	329- 33
		ハイレキ 2A		14.234731		
		ハイレキ A		7.1173655	チキ	7.11

竹の台 5丁目						
チハツ	NO	ヒヨウキ	X	Y	ヘリチヤ	ソコロ
10	305	(10-41)	-142633.181	62508.851		
-1	267	(10-3)	-142634.127	62518.741	16.956	305- 26
	265	(10-1)	-142638.209	62526.759	3.998	267- 26
	304	(10-40)	-142635.369	62524.888	3.401	265- 30
	303	(10-39)	-142632.887	62523.262	2.967	304- 30
	302	(10-38)	-142630.316	62521.662	2.006	303- 30
	301	(10-37)	-142627.783	62520.104	3.006	302- 30
	300	(10-36)	-142628.577	62518.637	1.668	301- 30
	299	(10-35)	-142627.191	62517.834	1.602	300- 29
	305	(10-41)	-142633.181	62508.851	10.797	299- 30
		ハイレキ 2A		391.614689		
		ハイレキ A		199.8073445	チキ	199.80
10	306	(10-42)	-142639.857	62498.817		
-2	268	(10-4)	-142639.857	62508.236	16.966	306- 26
	267	(10-3)	-142647.286	62518.261	12.048	268- 26
	305	(10-41)	-142633.181	62508.851	16.956	267- 30
	306	(10-42)	-142639.857	62498.817	12.052	305- 30
		ハイレキ 2A		408.751263		
		ハイレキ A		204.3756315	チキ	204.37
10	307	(10-43)	-142646.821	62488.389		
-3	269	(10-5)	-142660.968	62497.780	16.964	307- 26
	268	(10-4)	-142653.968	62498.236	12.572	269- 26
	306	(10-42)	-142639.857	62498.817	16.966	268- 30
	307	(10-43)	-142646.821	62488.389	12.540	306- 30
		ハイレキ 2A		426.004516		
		ハイレキ A		213.0002298	チキ	213.00
10	308	(10-44)	-142653.216	62478.795		
-4	270	(10-6)	-142667.346	62488.202	16.975	308- 27
	269	(10-5)	-142660.948	62497.780	11.518	270- 26
	307	(10-43)	-142646.821	62488.389	16.964	269- 30
	308	(10-44)	-142653.216	62478.795	11.530	307- 30
		ハイレキ 2A		391.113009		
		ハイレキ A		195.556504	チキ	195.55
10	309	(10-45)	-142660.451	62467.913		
-5	271	(10-7)	-142674.592	62477.333	16.991	309- 27
	270	(10-6)	-142667.346	62488.202	13.063	271- 27
	308	(10-44)	-142653.216	62478.795	16.975	270- 30
	309	(10-45)	-142660.451	62467.913	13.068	308- 30
		ハイレキ 2A		443.778154		
		ハイレキ A		221.889707	チキ	221.88
10	310	(10-46)	-142666.840	62458.334		
-6	272	(10-8)	-142680.977	62467.749	16.985	310- 27
	271	(10-7)	-142677.333	62477.333	11.516	272- 27
	309	(10-45)	-142660.451	62467.913	16.991	271- 30
	310	(10-46)	-142666.840	62458.334	11.514	309- 31
		ハイレキ 2A		391.244802		
		ハイレキ A		195.622401	チキ	195.62

** ガリオン キ207キ207 **									
手ハマ	NO	ロヨウキ	X	Y	ベチヨウ	ソクホ			
10 -7	311	(10-47)	-142673.219	62448.773					
	273	(10-9)	-142687.357	62458.176	16.979	311-27			
	272	(10-8)	-142677.769	62458.176	11.478	273-27			
	310	(10-46)	-142666.840	62458.334	16.985	272-31			
	311	(10-47)	-142673.219	62448.773	11.494	310-31			
			ハヤヒキ 2A	390.556356					
			キセキ	195.278178	キセキ	195.27			
10 -8	312	(10-48)	-142680.933	62437.177					
	274	(10-10)	-142695.078	62446.585	16.988	312-27			
	273	(10-9)	-142687.357	62458.176	13.927	274-27			
	311	(10-47)	-142673.219	62448.773	16.979	273-31			
	312	(10-48)	-142680.933	62437.177	13.927	311-31			
			ハヤヒキ 2A	473.072853					
			キセキ	236.5364265	キセキ	236.53			
10 -9	312	(10-48)	-142680.933	62437.177					
	279	(10-15)	-142687.184	62427.824	11.250	312-27			
	278	(10-14)	-142689.353	62429.261	2.602	279-27			
	277	(10-13)	-142690.581	62427.501	2.146	278-27			
	276	(10-12)	-142700.150	62433.893	11.508	277-27			
			ハヤヒキ 2A	473.072853					
			キセキ	236.5364265	キセキ	236.53			
10 -10	284	(10-20)	-142666.807	62427.779					
	283	(10-19)	-142672.743	62418.880	10.697	284-28			
	282	(10-18)	-142676.582	62418.155	3.907	283-28			
	281	(10-17)	-142680.933	62418.880	16.988	282-28			
	280	(10-16)	-142688.926	62426.314	2.161	281-28			
			ハヤヒキ 2A	435.298468					
			キセキ	217.649234	キセキ	217.64			
10 -11	284	(10-20)	-142666.807	62427.779					
	312	(10-48)	-142680.933	62437.177	16.967	284-31			
	283	(10-19)	-142672.743	62418.880	13.927	312-31			
	285	(10-21)	-142659.067	62439.360	16.997	311-28			
	284	(10-20)	-142666.807	62427.779	13.929	285-28			
			ハヤヒキ 2A	473.052200					
			キセキ	236.526100	キセキ	236.52			
10 -12	285	(10-21)	-142659.067	62439.360					
	311	(10-47)	-142673.219	62448.773	16.997	285-31			
	310	(10-46)	-142666.840	62458.334	11.494	311-31			
	309	(10-45)	-142673.219	62448.773	16.985	310-31			
	285	(10-21)	-142659.067	62439.360	11.486	286-28			
			ハヤヒキ 2A	390.564090					
			キセキ	195.282045	キセキ	195.28			
10 -13	286	(10-22)	-142652.693	62448.915					
	310	(10-46)	-142666.840	62458.334	16.996	286-31			
	309	(10-45)	-142660.451	62467.913	11.514	310-30			
	287	(10-23)	-142646.295	62458.510	16.994	309-28			
	286	(10-22)	-142652.693	62448.915	11.532	287-28			
			ハヤヒキ 2A	391.795188					
			キセキ	195.839659	キセキ	195.83			
10 -14	287	(10-23)	-142646.295	62458.510					
	308	(10-44)	-142653.216	62478.795	16.994	287-30			
	308	(10-44)	-142653.216	62478.795	13.068	309-30			
	288	(10-24)	-142639.052	62469.371	17.013	308-28			
	287	(10-23)	-142646.295	62458.510	13.055	288-28			
			ハヤヒキ 2A	444.169533					
			キセキ	222.0847665	キセキ	222.08			
10 -15	288	(10-24)	-142639.052	62469.371					
	308	(10-44)	-142653.216	62478.795	17.013	288-30			
	307	(10-43)	-142658.047	62458.381	11.530	308-30			
	288	(10-25)	-142639.052	62469.371	17.013	307-28			
	288	(10-24)	-142639.052	62469.371	11.536	289-28			
			ハヤヒキ 2A	392.501972					
			キセキ	196.250986	キセキ	196.25			
10 -16	289	(10-25)	-142632.647	62478.965					
	307	(10-43)	-142646.621	62488.389	17.021	289-30			
	306	(10-42)	-142639.857	62498.817	12.540	307-30			
	290	(10-26)	-142625.685	62489.419	17.005	306-29			
	289	(10-25)	-142632.647	62478.965	12.560	290-28			
			ハヤヒキ 2A	427.018172					
			キセキ	213.509086	キセキ	213.50			
10 -17	290	(10-26)	-142625.685	62489.419					
	306	(10-42)	-142639.857	62498.817	17.005	290-30			
	305	(10-41)	-142633.181	62508.851	12.052	306-30			
	291	(10-27)	-142619.000	62499.428	17.026	305-29			
	290	(10-26)	-142625.685	62489.419	12.036	291-29			
			ハヤヒキ 2A	409.873280					
			キセキ	204.936604	キセキ	204.93			
10 -18	291	(10-27)	-142619.000	62499.428					
	305	(10-41)	-142633.181	62508.851	17.026	291-30			
	290	(10-26)	-142625.685	62489.419	10.757	305-29			
	298	(10-34)	-142625.700	62516.979	1.719	299-29			
	297	(10-33)	-142624.839	62518.428	1.866	298-29			
			ハヤヒキ 2A	421.171090					
			キセキ	220.583545	キセキ	220.58			
10 -19	298	(10-34)	-142625.700	62516.979	1.686	297-29			
	297	(10-33)	-142624.839	62517.834	1.719	298-29			
	300	(10-36)	-142628.577	62518.637	1.602	299-30			
	301	(10-37)	-142627.783	62520.104	1.668	300-30			
	297	(10-33)	-142624.839	62518.428	3.388	301-29			
			ハヤヒキ 2A	11.258146					
			キセキ	5.629703	キセキ	5.62			
10 -20	281	(10-17)	-142686.133	62424.521	5.354	281-27			
	277	(10-13)	-142690.581	62427.501	2.146	277-27			
	276	(10-12)	-142700.150	62433.893	11.508	276-27			
	279	(10-15)	-142687.184	62427.824	2.602	278-27			
	280	(10-16)	-142688.926	62426.314	2.716	279-27			
			ハヤヒキ 2A	23.013004					
			キセキ	11.506502	キセキ	11.50			



竹の台5丁目

** サロビウ キミカヒキヨウ **							** サロビウ キミカヒキヨウ **						
チノソ	NO	ヒヨウキ	X	Y	ヒノチヨ	ソクセ	チノソ	NO	ヒヨウキ	X	Y	ヒノチヨ	ソクセ
9	353	(9-41)	-142595.917	62491.693			9	367	(9-55)	-142641.312	62423.616		
-1	315	(9-3)	-142610.007	62501.107	16.946	355- 315	-8	322	(9-10)	-142655.423	62433.022	16.959	367- 322
	314	(9-2)	-142606.106	62506.966	7.039	315- 314		321	(9-9)	-142649.042	62442.586	11.497	322- 321
	313	(9-1)	-142602.298	62508.191	4.000	314- 313		365	(9-53)	-142634.913	62433.203	16.961	321- 365
	355	(9-39)	-142599.540	62501.262	2.991	355- 354		366	(9-54)	-142638.968	62431.913	9.100	365- 366
	350	(9-38)	-142604.529	62506.272	3.189	351- 350		367	(9-55)	-142611.312	62423.616	2.523	366- 367
	349	(9-37)	-142593.700	62505.408	2.958	350- 349			ハノチキ 2A	389.971820			
	348	(9-36)	-142590.776	62504.578	3.040	349- 348			ハノチキ A	194.985910	チキ	194.98	
	347	(9-35)	-142587.856	62503.807	3.039	348- 347			ハノチキ 2A	389.971820			
	352	(9-40)	-142594.787	62504.446	8.713	353- 352			ハノチキ A	194.985910	チキ	194.98	
	353	(9-41)	-142595.917	62491.693	3.308	352- 353			ハノチキ 2A	389.971820			
		ハノチキ 2A	396.976439						ハノチキ A	198.4882195	チキ	198.48	
		ハノチキ A	198.4882195	チキ	198.48								
-2	355	(9-43)	-142602.525	62481.765					ハノチキ 2A	399.595369			
	316	(9-4)	-142616.623	62491.166	16.945	355- 316			ハノチキ A	199.7976845	チキ	199.79	
	315	(9-3)	-142610.007	62501.107	11.941	316- 315			ハノチキ 2A	399.595369			
	353	(9-41)	-142595.917	62491.693	16.946	355- 353			ハノチキ A	199.7976845	チキ	199.79	
	354	(9-42)	-142604.446	62490.787	8.713	354- 353			ハノチキ 2A	399.595369			
	355	(9-43)	-142602.525	62481.765	3.213	354- 355			ハノチキ A	199.7976845	チキ	199.79	
		ハノチキ 2A	404.304906						ハノチキ 2A	399.595369			
		ハノチキ A	202.152453	チキ	202.15				ハノチキ A	199.7976845	チキ	199.79	
9	357	(9-45)	-142608.907	62472.197					ハノチキ 2A	402.4596331			
-3	317	(9-5)	-142622.993	62481.591	16.931	357- 317			ハノチキ A	201.2296655	チキ	201.22	
	316	(9-4)	-142616.623	62491.166	11.500	317- 316			ハノチキ 2A	402.4596331			
	355	(9-43)	-142602.525	62481.765	16.945	356- 355			ハノチキ A	201.2296655	チキ	201.22	
	356	(9-44)	-142607.419	62474.462	8.785	357- 356			ハノチキ 2A	402.4596331			
	357	(9-45)	-142608.907	62472.197	2.710	356- 357			ハノチキ A	201.2296655	チキ	201.22	
		ハノチキ 2A	389.982030						ハノチキ A	194.991015	チキ	194.99	
		ハノチキ A	194.991015	チキ	194.99								
-4	359	(9-47)	-142615.442	62462.381					ハノチキ 2A	409.600922			
	318	(9-6)	-142629.552	62471.791	16.960	359- 318			ハノチキ A	244.802961	チキ	244.80	
	317	(9-5)	-142622.993	62481.591	11.792	318- 317			ハノチキ 2A	409.600922			
	357	(9-45)	-142608.907	62472.197	16.931	317- 357			ハノチキ A	244.802961	チキ	244.80	
	358	(9-46)	-142615.442	62462.381	8.708	358- 357			ハノチキ 2A	409.600922			
	359	(9-47)	-142615.442	62462.381	3.007	358- 359			ハノチキ A	244.802961	チキ	244.80	
		ハノチキ 2A	399.423566						ハノチキ A	244.802961	チキ	244.80	
		ハノチキ A	199.471183	チキ	199.71								
9	361	(9-49)	-142621.842	62452.811			9	333	(9-21)	-142632.329	62406.463		
-5	319	(9-7)	-142635.943	62462.223	16.954	361- 319	-12	368	(9-56)	-142646.488	62415.913	17.023	333- 368
	318	(9-6)	-142629.552	62471.791	11.506	319- 318		367	(9-55)	-142641.312	62423.616	9.280	368- 367
	359	(9-47)	-142615.442	62462.381	16.960	358- 359		366	(9-54)	-142639.948	62425.738	2.527	367- 366
	360	(9-48)	-142626.873	62452.811	8.983	361- 360		334	(9-20)	-142625.772	62416.274	11.791	333- 334
	361	(9-49)	-142621.842	62452.811	2.805	360- 361		333	(9-21)	-142632.329	62406.463	11.804	334- 333
		ハノチキ 2A	389.865380						ハノチキ 2A	401.574779			
		ハノチキ A	194.932690	チキ	194.93				ハノチキ A	200.7873895	チキ	200.78	
9	363	(9-51)	-142628.384	62443.003			9	334	(9-22)	-142625.978	62416.274		
-6	320	(9-8)	-142642.487	62452.405	16.950	363- 320	-13	366	(9-54)	-142639.948	62425.738	17.045	334- 366
	319	(9-7)	-142635.943	62462.223	11.799	320- 319		365	(9-53)	-142634.913	62433.203	9.004	366- 365
	361	(9-49)	-142621.842	62452.811	16.954	319- 361		364	(9-52)	-142633.404	62433.554	2.794	365- 364
	362	(9-50)	-142626.873	62452.811	8.974	361- 362		335	(9-23)	-142619.221	62426.078	11.804	364- 335
	363	(9-51)	-142628.384	62443.003	2.817	362- 363		334	(9-20)	-142625.772	62416.274	11.791	335- 334
		ハノチキ 2A	399.135408						ハノチキ 2A	401.638840			
		ハノチキ A	199.567704	チキ	199.56				ハノチキ A	200.819420	チキ	200.81	
9	365	(9-53)	-142634.913	62433.203			9	335	(9-23)	-142619.221	62426.078		
-7	321	(9-9)	-142649.042	62442.586	16.961	365- 321	-14	364	(9-52)	-142633.404	62433.554	17.057	335- 364
	320	(9-8)	-142642.487	62452.405	11.806	321- 320		363	(9-51)	-142628.384	62443.003	8.983	364- 363
	363	(9-51)	-142628.384	62443.003	16.950	320- 363		362	(9-50)	-142626.873	62452.811	2.817	363- 362
	364	(9-52)	-142633.404	62433.554	8.983	361- 364		335	(9-23)	-142619.221	62426.078	11.804	363- 335
	365	(9-53)	-142634.913	62433.203	2.794	364- 365			ハノチキ 2A	402.174505			
		ハノチキ 2A	399.271795						ハノチキ A	201.0872525	チキ	201.08	
		ハノチキ A	199.6358975	チキ	199.63								