

取扱注意
この図面は、あくまで参考資料として取り扱ってください。
なお、測地系については、図面内に「世界測地系」の記載がないものは、「日本測地系」に拠っています。

西神住宅団地



確定測量図

(竹の台5丁目街区確定図)

分類 NO IV-2 IV-3 IV-4

縮尺 1:500

位置図

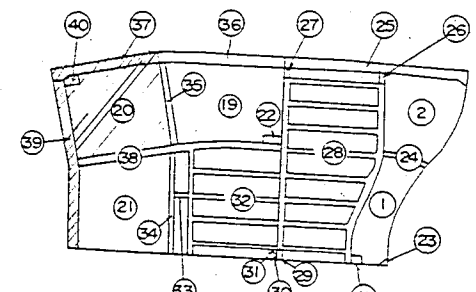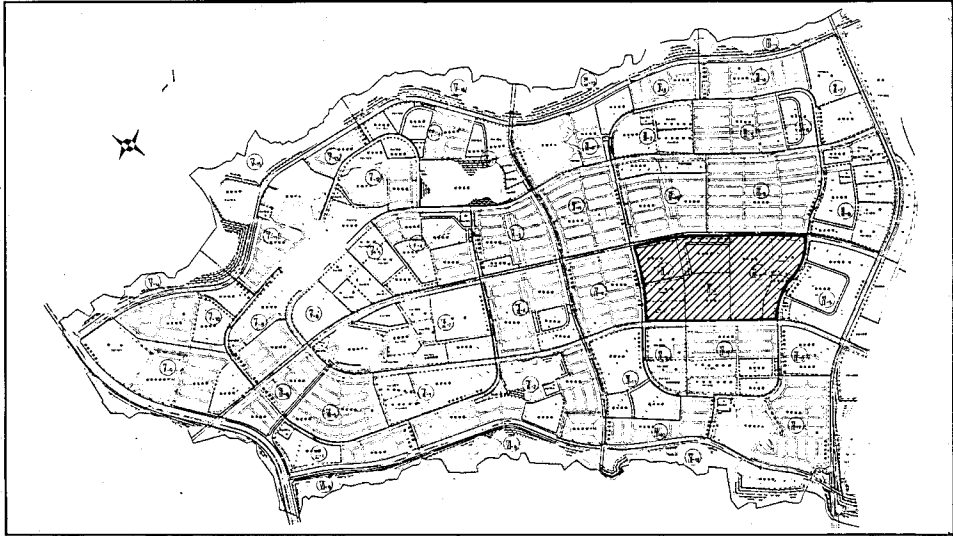

** 竹の台5丁目街区確定図 **

地番	NO	地番	X	Y	地番	ソク
37	950 (35-1)	-142553.977	62071.465		950-1019	
	1019 (20-20)	-142571.757	62087.664	24.053	1019-921	
	921 (20-19)	-142575.981	62083.026	6.273	921-920	
	920 (20-18)	-142580.163	62078.559	6.119	920-919	
	919 (20-17)	-142584.398	62074.119	6.136	919-918	
	918 (20-16)	-142588.681	62069.727	6.139	918-917	
	917 (20-15)	-142619.485	62039.175	43.386	917-916	
	916 (20-14)	-142650.236	62008.765	43.248	916-915	
	914 (20-12)	-142681.546	61977.800	44.036	914-913	

913 (20-11)	-142688.481	61970.922	9.767	914-913
912 (20-10)	-142694.674	61970.984	6.193	913-912
911 (20-9)	-142695.524	61970.992	0.850	912-911
1035 (18-9)	-142705.305	61960.939	14.026	1035-1034
1034 (11-13)	-142685.085	61940.478	28.766	1034-1033
945 (37-2)	-142671.659	61953.852	18.936	1034-945
944 (37-3)	-142639.255	61985.867	45.566	943-944
945 (37-4)	-142606.779	62017.974	45.668	944-945
946 (37-5)	-142574.647	62049.780	45.212	945-946
947 (37-6)	-142569.366	62020.071	7.476	946-947
948 (37-7)	-142564.161	62080.464	7.495	947-948
949 (37-8)	-142559.035	62065.924	7.489	948-949
950 (38-1)	-142553.977	62071.465	7.502	949-950

ハイゼ 2A 9033.086039
メセ A 4516.5430195 計 4516.54

** 竹の台5丁目街区確定図 **

地番	NO	地番	X	Y	地番	ソク
39	1035 (18-9)	-142705.305	61960.939		1035-911	
	911 (20-9)	-142695.524	61970.992	14.026	911-910	
	910 (20-8)	-142726.457	62002.281	43.998	910-909	
	909 (20-7)	-142757.407	62033.553	43.998	909-908	
	908 (20-6)	-142789.058	62065.519	44.985	908-907	
	907 (20-5)	-142795.899	62072.289	9.625	907-906	
	955 (21-14)	-142804.726	62080.624	12.140	907-955	
	934 (21-13)	-142807.751	62083.365	4.082	935-934	
	933 (21-12)	-142813.786	62088.754	8.091	934-933	
	932 (21-11)	-142819.921	62094.069	8.117	933-932	
	931 (21-10)	-142825.284	62098.570	7.001	932-931	
	930 (21-9)	-142830.710	62102.995	7.002	931-930	
	929 (21-8)	-142836.188	62107.350	6.998	930-929	
	928 (21-7)	-142840.934	62111.017	5.998	929-928	
	927 (21-6)	-142845.745	62114.600	5.999	928-927	
	926 (21-5)	-142851.399	62118.715	6.999	927-926	
	925 (21-4)	-142857.104	62122.778	7.004	926-925	
	924 (21-3)	-142862.860	62126.779	7.010	925-924	
	923 (21-2)	-142868.663	62130.680	6.992	924-923	
	922 (21-1)	-142909.758	62158.134	49.405	923-922	
	942 (21-21)	-142911.100	62164.999	6.999	922-942	
	1073 (1-15)	-142921.496	62149.015	19.067	942-1073	
	1072 (1-14)	-142917.449	62146.313	4.866	1073-1072	
	1071 (1-13)	-142908.261	62140.178	11.048	1072-1071	
	1070 (1-12)	-142897.035	62132.692	13.493	1071-1070	
	1069 (1-11)	-142885.809	62125.205	13.494	1070-1069	
	1068 (1-10)	-142877.122	62119.410	10.443	1069-1068	
	1067 (1-9)	-142867.080	62112.590	12.138	1068-1067	
	1066 (1-8)	-142864.350	62110.656	3.346	1067-1066	
	1065 (1-7)	-142861.617	62108.716	3.351	1066-1065	
	1064 (1-6)	-142858.890	62106.772	3.349	1065-1064	
	1063 (1-5)	-142856.168	62104.800	3.361	1064-1063	
	1062 (1-4)	-142853.194	62102.611	3.693	1063-1062	
	1061 (1-3)	-142850.227	62100.595	3.703	1062-1061	
	1060 (1-2)	-142847.273	62098.139	3.715	1061-1060	
	1059 (1-1)	-142844.322	62095.845	3.738	1060-1059	
	1058 (1-37)	-142841.333	62093.490	3.805	1059-1058	
	1057 (1-36)	-142838.370	62091.111	3.800	1058-1057	
	1056 (1-35)	-142835.423	62088.719	3.796	1057-1056	
	1055 (1-34)	-142832.467	62086.272	3.838	1056-1055	
	1054 (1-33)	-142829.631	62083.892	3.702	1055-1054	
	1053 (1-32)	-142826.828	62081.477	3.701	1054-1053	
	1052 (1-31)	-142824.055	62079.051	3.698	1053-1052	
	1051 (1-30)	-142821.210	62076.598	3.768	1052-1051	
	1050 (1-29)	-142818.222	62073.879	4.013	1051-1050	
	1049 (1-28)	-142815.255	62071.202	3.996	1050-1049	
	1048 (1-27)	-142812.324	62068.480	4.000	1049-1048	
	1047 (1-26)	-142809.492	62065.798	3.900	1048-1047	
	1046 (1-25)	-142806.608	62063.031	3.997	1047-1046	
	1045 (1-24)	-142803.447	62059.976	4.396	1046-1045	
	1044 (1-23)	-142800.395	62056.952	4.297	1045-1044	
	1043 (1-22)	-142797.342	62053.925	4.299	1044-1043	
	1042 (1-21)	-142794.289	62044.739	12.932	1043-1042	
	1041 (1-20)	-142791.184	62035.590	12.875	1042-1041	
	1040 (1-19)	-142788.080	62025.814	13.757	1041-1040	
	1039 (1-18)	-142784.975	62016.500	24.356	1040-1039	
	1038 (1-17)	-142781.862	61999.870	12.137	1039-1038	
	1037 (1-16)	-142778.739	61982.604	24.302	1038-1037	
	1036 (1-15)	-142775.625	61971.625	15.445	1037-1036	
	1035 (1-14)	-142772.512	61960.939	15.031	1036-1035	

** 竹の台5丁目街区確定図 **

地番	NO	地番	X	Y	地番	ソク
40	914 (20-12)	-142681.546	61977.800		914-913	
	913 (20-11)	-142688.481	61970.922	9.767	913-912	
	912 (20-10)	-142694.674	61970.984	6.193	912-911	
	911 (20-9)	-142695.524	61970.992	0.850	911-910	
	910 (20-8)	-142726.457	62002.281	43.998	910-909	
	909 (20-7)	-142757.407	62033.553	43.998	909-908	
	908 (20-6)	-142789.058	62065.519	44.985	908-907	
	907 (20-5)	-142795.899	62072.289	9.625	907-906	
	906 (20-4)	-142795.956	62076.291	4.002	906-905	
	905 (20-3)	-142767.858	62106.199	41.036	905-904	
	904 (20-2)	-142739.339	62136.016	40.916	904-903	
	903 (20-1)	-142711.827	62165.821	40.902	903-902	
	1033 (20-34)	-142683.640	62195.794	41.145	903-1033	

ハイゼ 2A 51874.119421
メセ A 25937.0597105 計 25937.05

** 竹の台5丁目街区確定図 **

地番	NO	地番	X	Y	地番	ソク
20	1033 (20-34)	-142683.640	62195.794		1033-1032	
	1032 (20-33)	-142678.244	62191.274	7.039	1032-1031	
	1031 (20-32)	-142672.908	62186.741	7.001	1031-1030	
	1030 (20-31)	-142669.124	62183.475	4.999	1030-1029	
	1029 (20-30)	-142665.365	62180.176	5.001	1029-1028	
	1028 (20-29)	-142661.635	62176.848	4.999	1028-1027	
	1027 (20-28)	-142657.928	62173.496	4.998	1027-1026	
	1026 (20-27)	-142654.247	62170.111	5.001	1026-1025	
	1025 (20-26)	-142650.600	62166.695	4.998	1025-1024	
	1024 (20-25)	-142646.977	62163.254	4.995	1024-1023	
	1023 (20-24)	-142643.375	62159.784	5.002	1023-1022	
	1022 (20-23)	-142639.802	62156.294	4.995	1022-1021	
	1021 (20-22)	-142635.542	62152.068	6.001	1021-1020	
	1020 (20-21)	-142631.825	62148.825	45.369	1020-1019	
	1019 (20-20)	-142627.157	62145.581	45.276	1019-1018	
	921 (20-19)	-142575.981	62083.026	6.273	921-920	
	920 (20-18)	-142580.163	62078.559	6.119	920-919	
	919 (20-17)	-142584.398	62074.119	6.136	919-918	
	918 (20-16)	-142588.681	62069.727	6.139	918-917	
	917 (20-15)	-142619.485	62039.175	43.386	917-916	
	916 (20-14)	-142650.236	62008.765	43.248	916-915	
	914 (20-12)	-142681.546	61977.800	44.036	914-913	
	915 (20-13)	-142684.626	61980.938	4.397	914-915	
	912 (20-10)	-142694.674	61970.984	14.144	915-912	
	911 (20-9)	-142695.524	61970.992	0.850	912-911	
	910 (20-8)	-142726.457	62002.281	43.998	911-910	
	909 (20-7)	-142757.407	62033.553	43.998	910-909	
	908 (20-6)	-142789.058	62065.519	44.985	909-908	
	907 (20-5)	-142795.899	62072.289	9.625	908-907	
	906 (20-4)	-142795.956	62076.291	4.002	907-906	
	905 (20-3)	-142767.858	62106.199	41.036	906-905	
	904 (20-2)	-142739.339	62136.016	40.916	905-904	
	903 (20-1)	-142711.827	62165.821	40.902	904-903	
	1033 (20-34)	-142683.640	62195.794	41.145	903-1033	

ハイゼ 2A 51874.119421
メセ A 25937.0597105 計 25937.05