

取扱注意

この図面は、あくまで参考資料として取り扱ってください。
なお、測地系については、図面内に「世界測地系」の記載がないものは、「日本測地系」に拠っています。

西神住宅団地



確定測量図

(竹の台5丁目街区確定図)

分 類 NO IV-2 IV-3 IV-4

縮尺 1:500

位置図

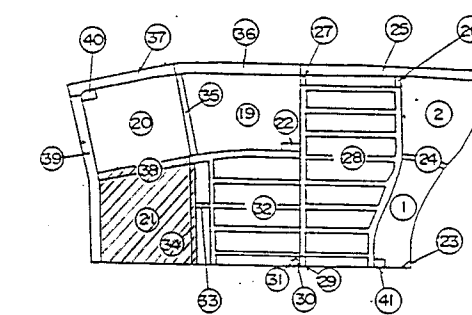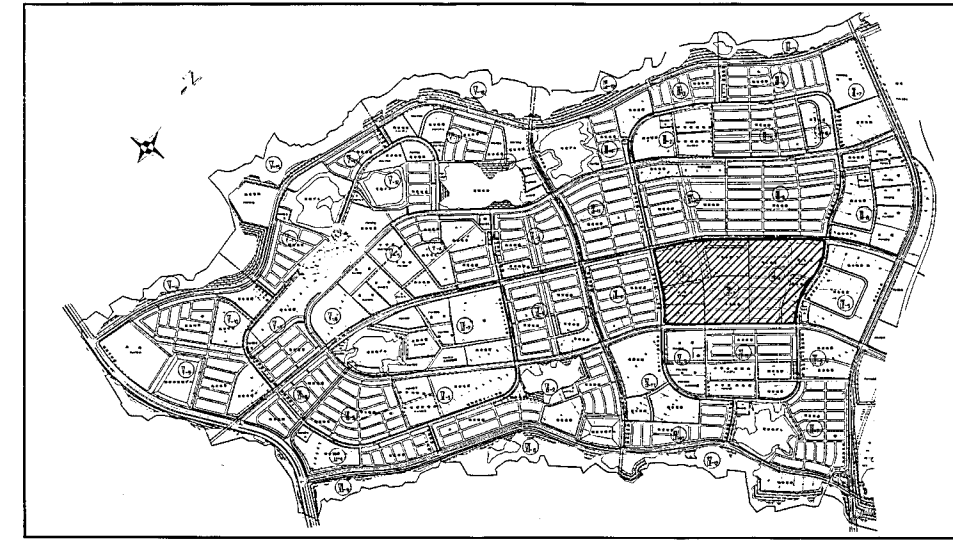

** ガ・ヒョウ キョウセキ・ヒョウ **						
チハツ	N0	ヒョウタキ	X	Y	ヘンチョウ	ソクセツ
33	703 (15-17)	-14,272.720	6,225.474			
	674 (15-3)	-14,270.338	6,226.919	8.014	703- 674	
	672 (15-2)	-14,270.150	6,226.919	2.925	703- 672	
	672 (15-1)	-14,270.788	6,2245.608	15.051	673- 672	
	705 (16-19)	-14,273.831	6,2243.382	4.018	672- 705	
	704 (16-18)	-14,276.458	6,2255.942	15.099	705- 704	
	703 (16-17)	-14,273.474	6,2256.474	2.789	704- 703	
	メソツ	2A	145.468948			
		A	72.734474	チホ	72.73	

** ザビニク きのこ27年 **						
チバツ	NO	ヒヨクサ	X	Y	ヒツチヨ	ソクモ
34	985	(21-32)	-142688.744	62199.924		
	725	(15-34)	-142683.250	62205.572	8.009	985-72
	724	(15-33)	-142686.371	62208.261	4.004	725-72
	723	(15-32)	-142689.504	62210.750	4.001	724-72
	722	(15-31)	-142692.658	62213.208	3.999	723-72
	721	(15-30)	-142695.830	62216.133	4.772	722-72
	720	(15-29)	-142699.720	62218.613	4.120	721-72
	719	(15-28)	-142703.016	62221.083	4.119	720-71
	718	(15-27)	-142706.300	62223.550	4.079	719-71
	717	(15-26)	-142709.598	62226.021	4.085	718-71
	716	(15-25)	-142712.896	62228.493	4.117	717-71
	715	(15-24)	-142716.670	62230.972	4.519	716-71
	714	(15-23)	-142720.365	62233.572	4.518	715-71
	713	(15-22)	-142724.076	62236.139	4.512	714-71
	712	(15-21)	-142727.787	62238.721	4.115	713-71
	711	(15-20)	-142730.720	62240.632	3.967	712-71
	705	(15-19)	-142734.831	62243.382	4.946	711-70
	672	(15-1)	-142738.176	62245.608	4.018	705-67
	733	(15-23)	-142748.135	62252.266	11.980	672-73
	732	(15-22)	-142751.433	62254.439	11.981	733-73
	731	(15-21)	-142768.019	62265.530	12.430	732-73
	730	(15-20)	-142778.483	62272.513	12.580	731-73
	729	(15-19)	-142789.528	62279.883	13.278	730-72
	728	(15-18)	-142799.923	62286.809	12.491	729-72
	727	(15-17)	-142809.923	62293.814	12.085	728-72
	726	(15-16)	-142820.022	62300.649	12.857	727-72
	1002	(21-39)	-142825.090	62293.980	8.000	726-100
	1001	(21-38)	-142795.058	62273.946	36.101	1002-100
	999	(21-37)	-142775.023	62253.960	36.100	1001-99
	998	(21-36)	-142735.161	62233.974	36.006	1000-99
	997	(21-35)	-142730.522	62230.840	5.598	999-99
	996	(21-34)	-142727.219	62228.587	3.998	998-99
	995	(21-33)	-142723.935	62226.306	3.997	997-99
	994	(21-32)	-142720.651	62224.000	4.003	996-99
993	(21-31)	-142717.406	62221.683	3.999	995-99	
994	(21-30)	-142714.159	62219.341	4.003	994-99	
992	(21-29)	-142710.934	62216.979	3.997	993-99	
991	(21-28)	-142707.719	62214.617	3.997	992-99	
990	(21-27)	-142704.504	62212.207	4.003	991-99	
989	(21-26)	-142701.323	62209.798	3.998	990-98	
988	(21-25)	-142698.147	62207.358	4.005	989-98	
987	(21-24)	-142694.994	62204.899	3.999	988-98	
986	(21-23)	-142691.843	62202.442	3.999	987-98	
985	(21-22)	-142688.744	62199.924	3.992	986-98	
ハヤヒキ A				2663.500599		
ザビニク ZA				1331.5002995		
					34	1331.75

** ギャビキ キンシヤキヒヨウ **						
チバツ	NO	ヒヨウキ	X	Y	ヒツチヤ	ソクセ
38	1033	(20-34)	-142683.640	62195.794		1033-98
	938	(21-14)	-142700.732	62199.324	6.566	983-98
	939	(21-18)	-142716.523	62199.024	40.576	985-93
	938	(21-17)	-142744.600	62140.480	40.990	939-93
	937	(21-16)	-142772.675	621110.603	41.001	938-93
	936	(21-15)	-142800.733	62080.752	40.977	937-93
	935	(21-14)	-142828.824	62060.624	40.989	935-93
	920	(20-5)	-142795.899	62082.289	12.140	935-90
	906	(20-4)	-142795.956	62076.291	4.002	907-90
	905	(20-3)	-142767.858	62106.199	41.036	906-90
	904	(20-2)	-142739.833	62136.016	40.916	905-90
	903	(20-1)	-142711.727	62162.821	40.926	904-90
1033	(20-34)	-142683.640	62195.794	41.145	903-1033	
メヤセキ A			2192.232887			
マンセキ B			1996.116435	チヤ	1096.11	

** サビウキ キヨウキニゴロ **						
チバウツ	NO	ヒヨウキ	X	Y	ヒヨウツ	ソクゴ
21	942	(21- 1)	-142911.100	62164.999		
	941	(21- 2)	-142883.868	62200.865	45.503	9422-94
	280	(21- 3)	-142860.547	62240.701	45.472	941-94
	1003	(21- 4)	-142842.537	62267.866	32.648	940-100
	1002	(21- 39)	-142825.090	62293.980	31.466	1003-100
	1001	(21- 38)	-142795.058	62273.946	36.411	1002-100
	1000	(21- 37)	-142765.026	62253.960	36.007	1001-100
	999	(21- 36)	-142735.161	62233.974	36.006	1000-999
	998	(21- 35)	-142730.522	62230.840	5.598	999-998
	997	(21- 34)	-142727.219	62228.587	3.998	998-997
	996	(21- 33)	-142723.935	62226.366	3.998	997-996
	995	(21- 32)	-142719.653	62221.004	4.000	996-995
	994	(21- 31)	-142717.406	62211.683	3.999	995-994
	993	(21- 30)	-142714.159	62219.341	4.003	994-993
	992	(21- 29)	-142710.934	62216.979	3.997	993-992
	991	(21- 28)	-142707.711	62214.605	3.995	992-991
	990	(21- 27)	-142707.514	62212.207	4.003	991-990
	989	(21- 26)	-142701.323	62209.798	3.998	990-989
	988	(21- 25)	-142698.147	62207.358	4.005	989-988
	987	(21- 24)	-142694.994	62204.899	3.999	988-987
	986	(21- 23)	-142691.854	62202.426	3.997	987-986
	985	(21- 22)	-142688.744	62199.924	3.992	986-985
	984	(21- 18)	-142716.523	62170.348	40.576	985-93
	938	(21- 17)	-142744.600	62140.480	40.990	939-93
	937	(21- 16)	-142772.675	62100.603	41.001	938-93
	936	(21- 15)	-142800.751	62080.753	40.971	937-93
	935	(21- 14)	-142804.726	62080.624	3.989	936-93
	934	(21- 13)	-142807.751	62083.365	4.082	935-93
	933	(21- 12)	-142813.786	62088.754	8.091	934-93
	932	(21- 11)	-142819.824	62094.959	8.091	933-93
	931	(21- 10)	-142825.285	62098.570	8.091	932-93
	930	(21- 9)	-142830.710	62102.995	7.002	931-93
929	(21- 8)	-142836.188	62107.350	6.998	930-92	
928	(21- 7)	-142840.934	62111.011	5.998	929-92	
927	(21- 6)	-142845.400	62114.606	5.998	928-92	
926	(21- 5)	-142851.939	62118.715	6.993	927-92	
925	(21- 4)	-142857.104	62122.778	7.004	926-92	
924	(21- 3)	-142862.860	62126.779	7.010	925-92	
923	(21- 2)	-142868.663	62130.680	6.992	924-92	
922	(21- 1)	-142900.733	62138.134	4.020	923-92	
921	(21- 21)	-142911.100	62164.999	6.999	9222-94	
ハイネキ 2A 49085.756157						
ムネキ A 24542.8780785						
					チキ	24542.87

神戸市開発局西神開発事務所