


取扱注意
この図面は、あくまで参考資料として取り扱ってください。
なお、測地系については、図面内に「世界測地系」の記載がないものは、「日本測地系」に拠っています。

昭和六十年九月調製

** ナビロ 木立町25番地 **						
チナン	NO	ヒコウキ	X	Y	ヒコウ	ソクバ
25	814	(2-1)	-142300.381	62519.989		
	867	(2-53)	-142297.717	62513.365	7.140	814-867
	866	(2-52)	-142307.718	62493.303	22.238	867-866
	865	(2-51)	-142310.821	62487.578	6.688	866-865
	864	(2-50)	-142315.457	62478.991	9.759	865-864
	863	(2-49)	-142320.291	62470.306	9.940	864-863
	862	(2-48)	-142323.243	62465.096	5.988	863-862
	861	(2-47)	-142328.146	62456.608	9.802	862-861
	860	(2-46)	-142333.462	62447.671	10.396	861-860
	859	(2-45)	-142340.316	62436.415	13.181	860-859
	858	(2-44)	-142348.947	62422.720	16.188	859-858
	857	(2-43)	-142364.772	62398.138	29.235	858-857
	671	(3-28)	-142366.954	62394.758	4.023	857-671
	670	(3-27)	-142374.073	62383.674	13.173	671-670
	669	(3-26)	-142381.927	62371.455	14.525	670-669
	668	(3-25)	-142388.136	62361.792	11.486	669-668
	667	(3-24)	-142394.374	62352.109	11.518	668-667
	666	(3-23)	-142401.106	62341.596	12.484	667-666
	665	(3-22)	-142407.875	62331.071	12.514	666-665
	664	(3-21)	-142414.355	62320.978	11.994	665-664
	663	(3-20)	-142421.367	62310.049	12.985	664-663
	662	(3-19)	-142427.884	62299.932	12.034	663-662
	661	(3-18)	-142435.198	62288.555	13.517	662-661
	660	(3-17)	-142441.665	62278.508	11.957	661-660
	659	(3-16)	-142448.648	62267.648	12.911	660-659
	896	(19-28)	-142450.830	62264.274	4.018	659-896
	966	(25-1)	-142450.545	62251.306	24.076	896-966
	967	(25-2)	-142405.206	62290.723	46.859	966-967
	968	(25-3)	-142379.739	62330.372	47.123	967-968
	969	(25-4)	-142354.312	62369.927	47.023	968-969
	970	(25-5)	-142328.984	62409.327	46.839	969-970
	971	(25-6)	-142325.738	62414.394	6.018	970-971
972	(25-7)	-142322.022	62420.312	6.988	971-972	
973	(25-8)	-142318.333	62426.272	7.009	972-973	
974	(25-9)	-142314.687	62432.233	6.988	973-974	
975	(25-10)	-142311.098	62438.224	6.984	974-975	
976	(25-11)	-142307.535	62444.240	6.994	975-976	
977	(25-12)	-142304.016	62450.292	7.001	976-977	
978	(25-13)	-142300.555	62456.364	6.989	977-978	
979	(25-14)	-142297.120	62462.459	6.996	978-979	
980	(25-15)	-142293.745	62468.583	6.992	979-980	
981	(25-16)	-142290.434	62474.775	7.022	980-981	
982	(25-17)	-142287.159	62480.960	6.999	981-982	
983	(25-18)	-142283.959	62487.152	6.970	982-983	
984	(25-19)	-142276.132	62502.810	17.505	983-984	
1078	(25-19-1)	-142274.012	62507.051	4.741	984-1078	
814	(2-1)	-142300.381	62519.989	29.372	1078-814	
ハイゼキ 2A				14392.720688		
マンゼキ A				7196.360344	チベキ	7196.36

** 竹の台5丁目街区26号地 **					
点番号	NO	ヒコウキ	X	Y	備考
26	857	(2-43)	-142364.772	62398.138	
	856	(2-42-1)	-142379.846	62407.796	17.903 857-856
	645	(3-2)	-142383.104	62402.740	6.015 856-645
	644	(3-1)	-142380.376	62403.374	2.801 645-644
	671	(3-28)	-142366.954	62394.758	15.949 644-671
	857	(2-43)	-142364.772	62398.138	4.023 671-857
			ハイゼキ 2A	147.669636	
			マンゼキ A	73.834818	
				チベキ	73.83

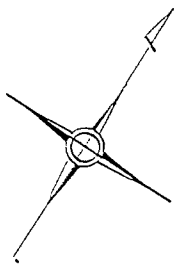

西神住宅団地




確定測量図

(竹の台5丁目街区確定図)

分類 NO IV-2 IV-3 IV-4

縮尺 1:500

位置図

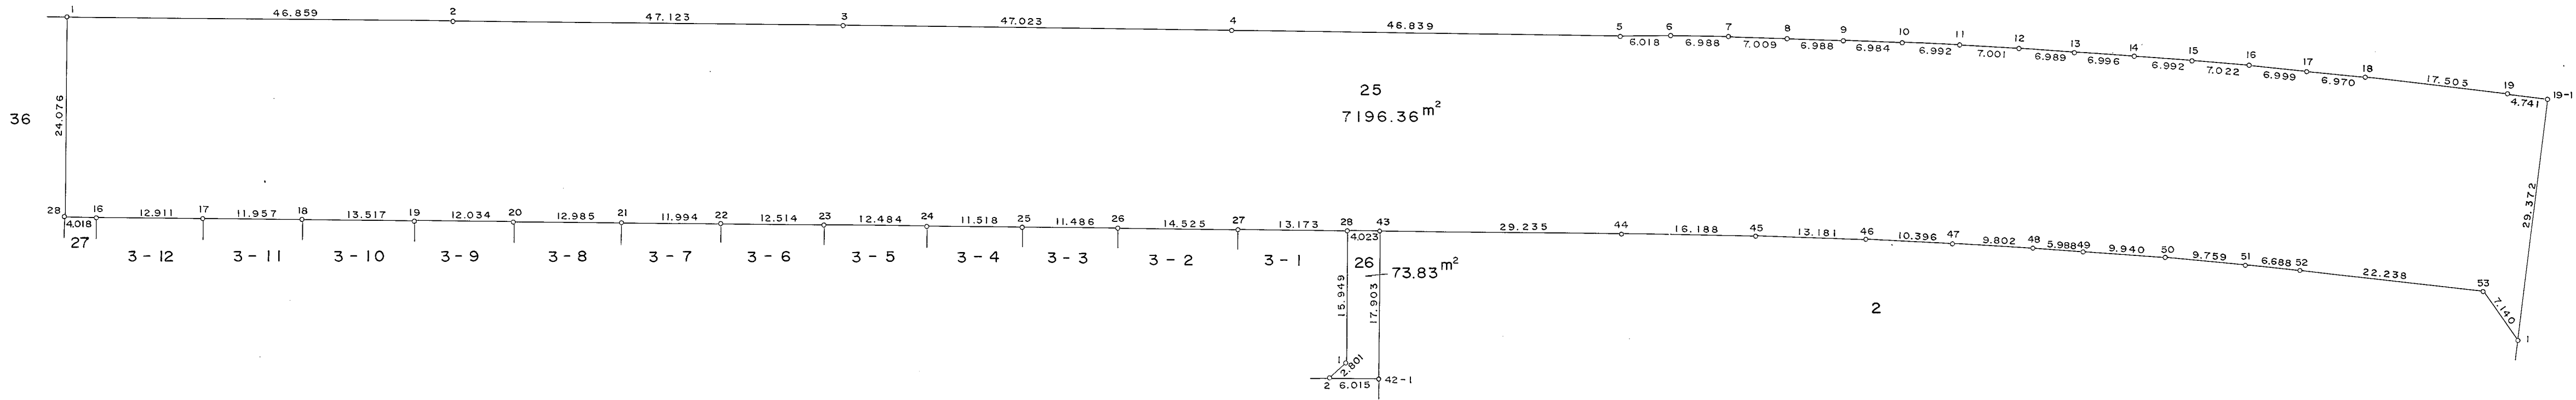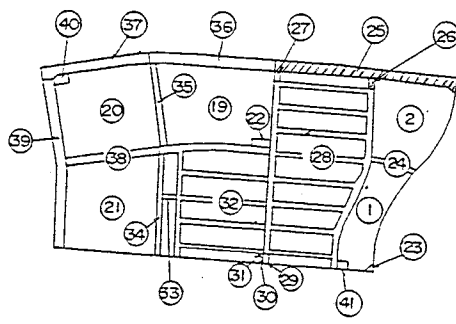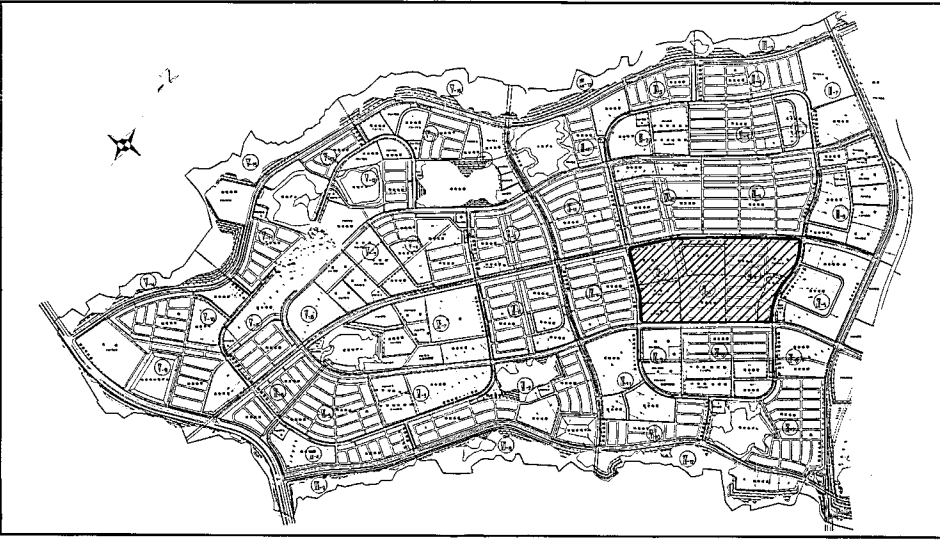

神戸市開発局西神開発事務所

国際航業株式会社調製